



PLANTA LAYOUT
ESCALA: 1/25

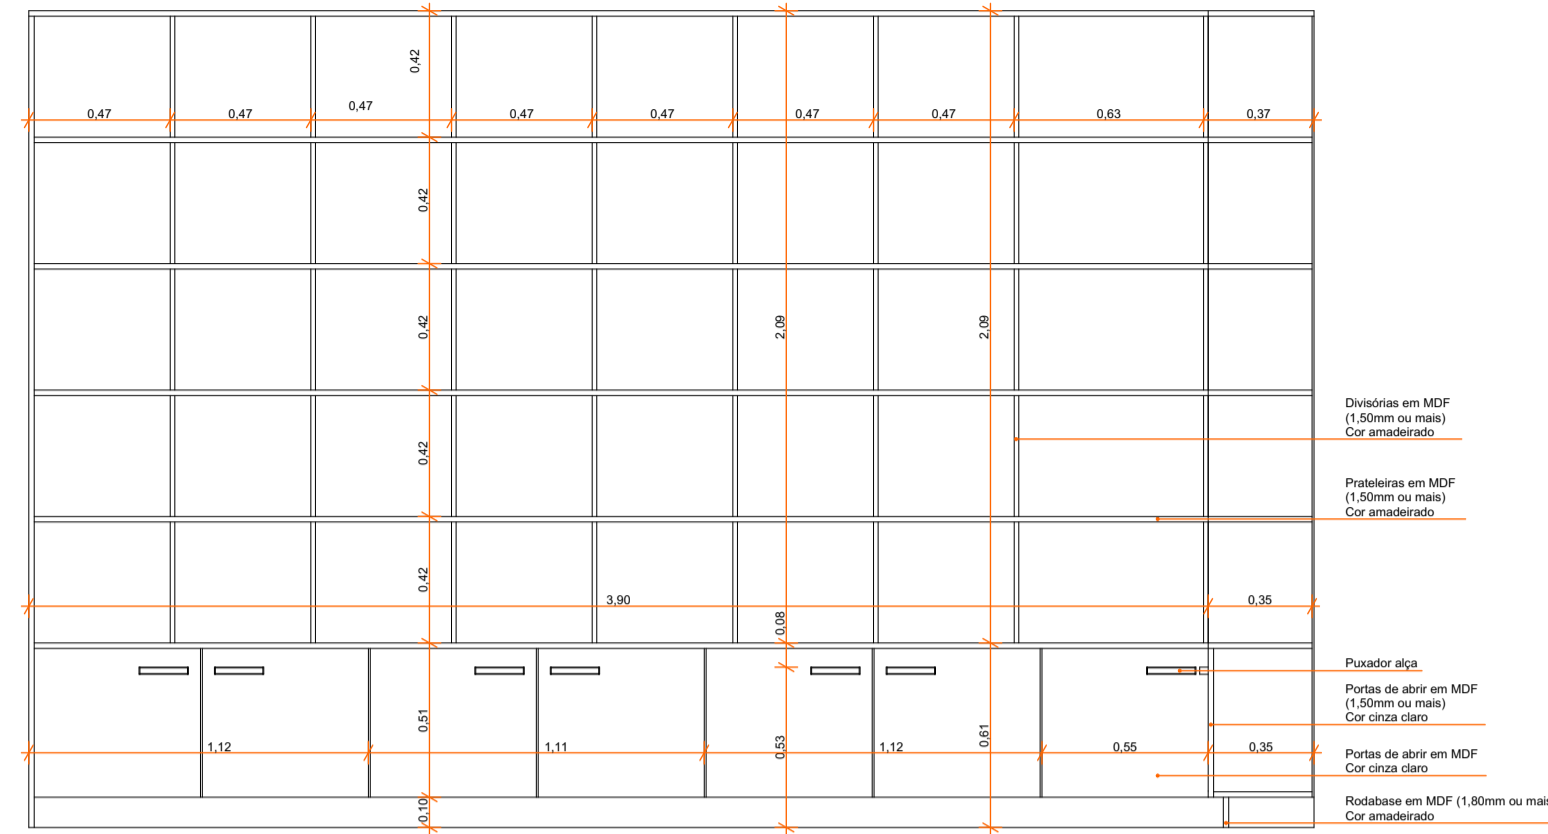


ARQUIVO MORTO
VISTA 01
ESCALA: 1/25

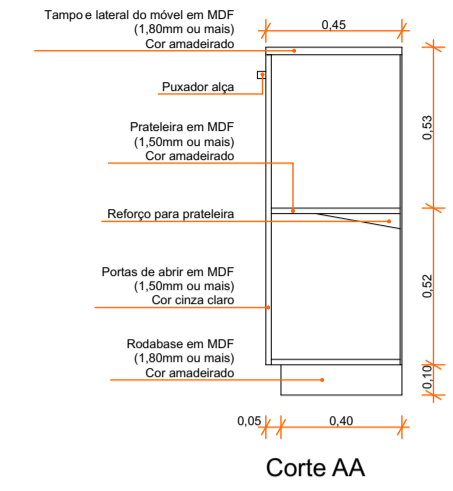


Corte AA


Obs 1: Devem haver divisórias verticais a cada 02 portas
Obs 2: Devem haver reforços para as prateleiras internas a cada 50 centímetros, aproximadamente

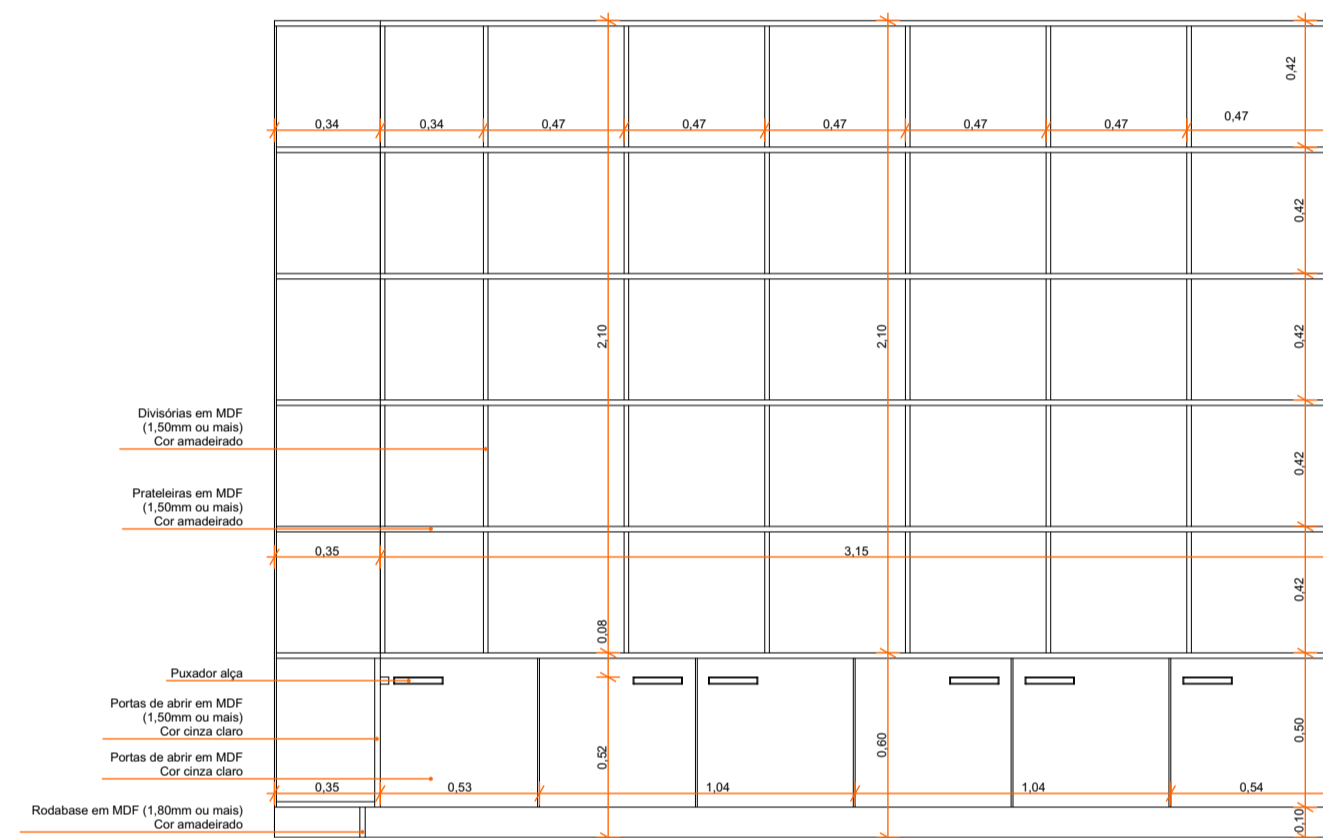


ARQUIVO MORTO
VISTA 02
ESCALA: 1/25

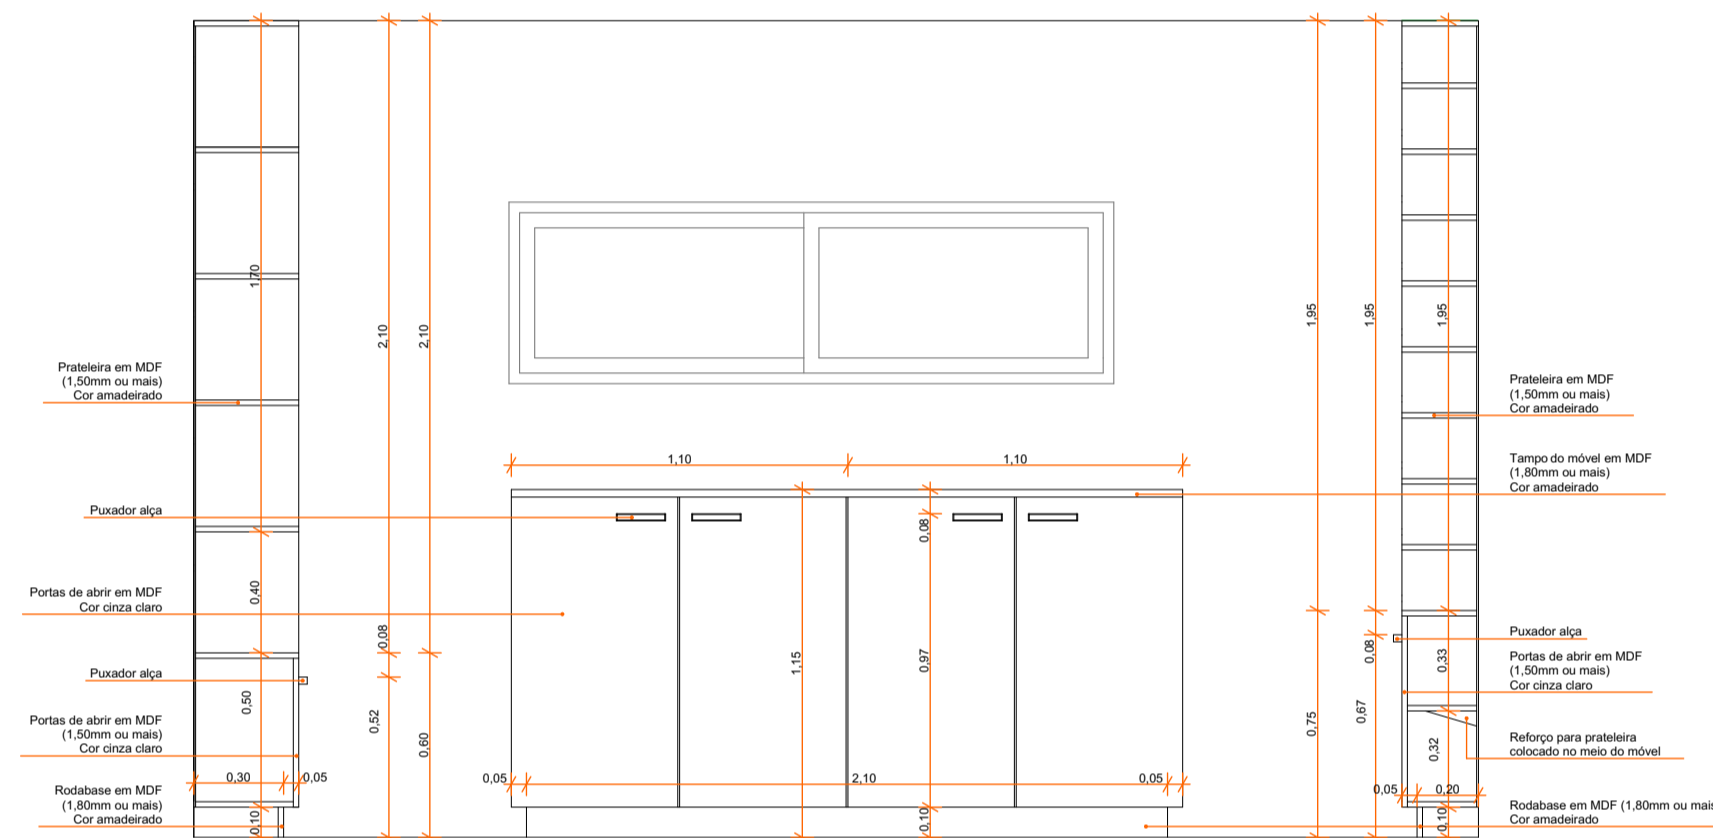


ARQUIVO MORTO
VISTA 03
ESCALA: 1/25

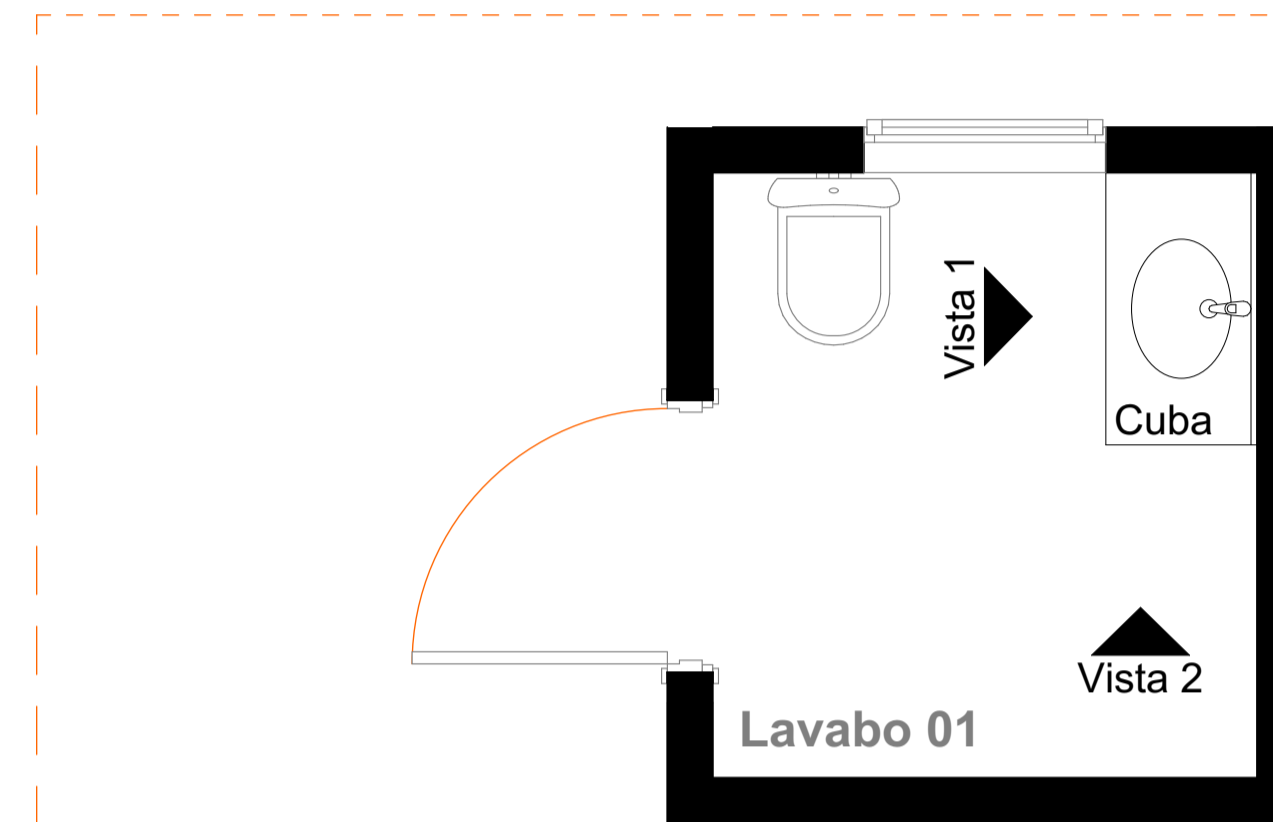

PLANTA LAYOUT
ESCALA: 1/25

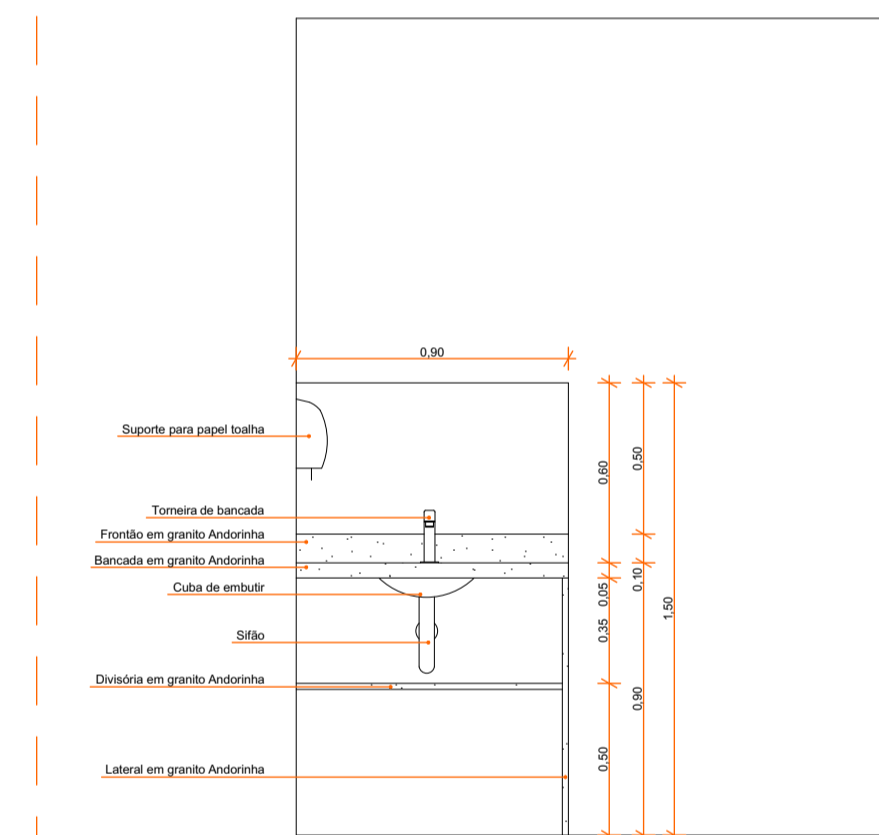

LAVABO
VISTA 01
ESCALA: 1/25

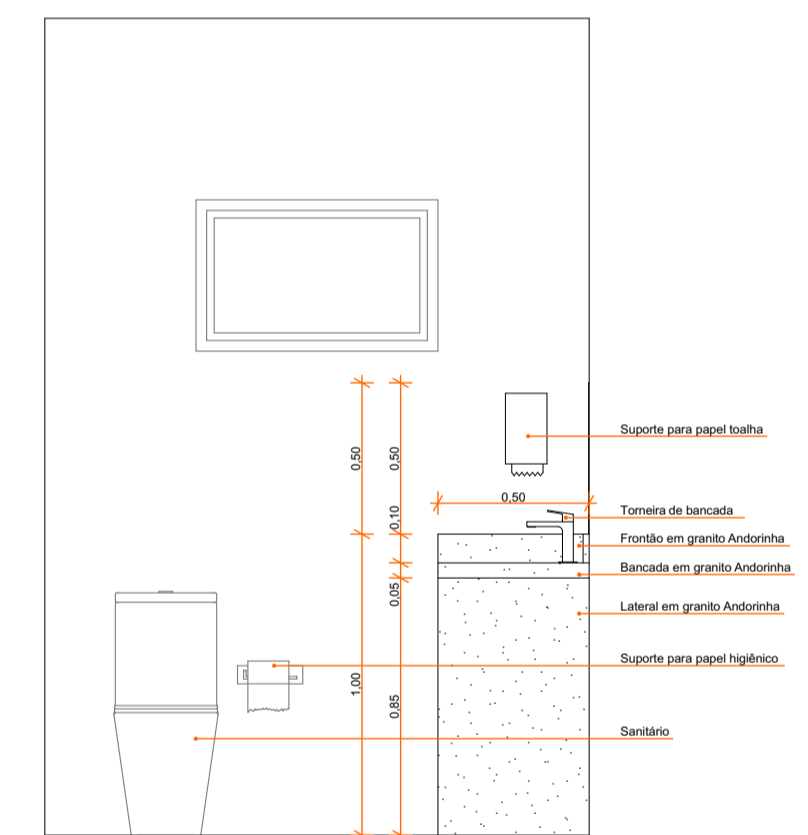

LAVABO
VISTA 02
ESCALA: 1/25

