




PLANTA LAYOUT
ESCALA: 1/25

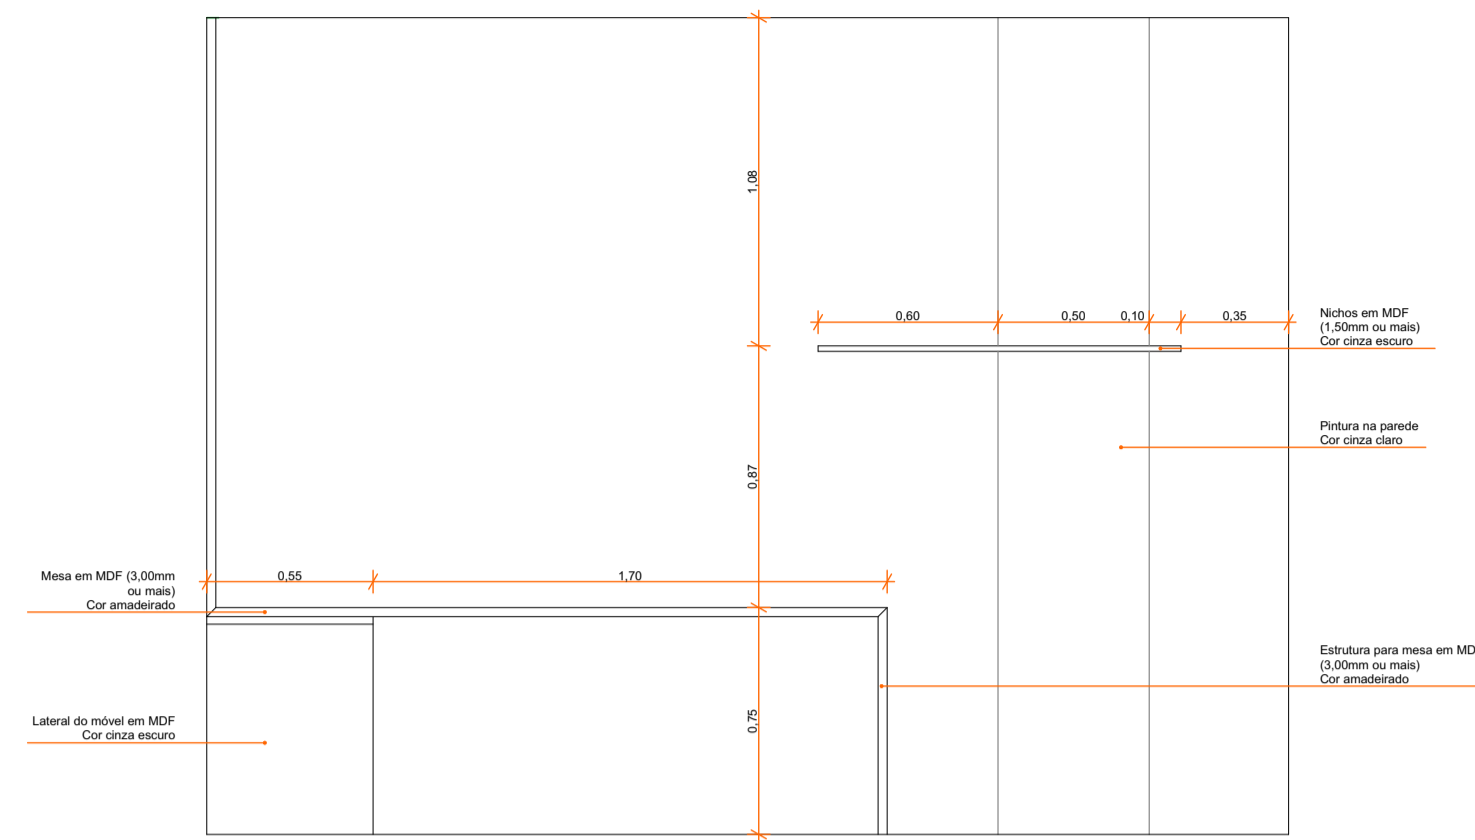


FINANCEIRO
VISTA 01
ESCALA: 1/25

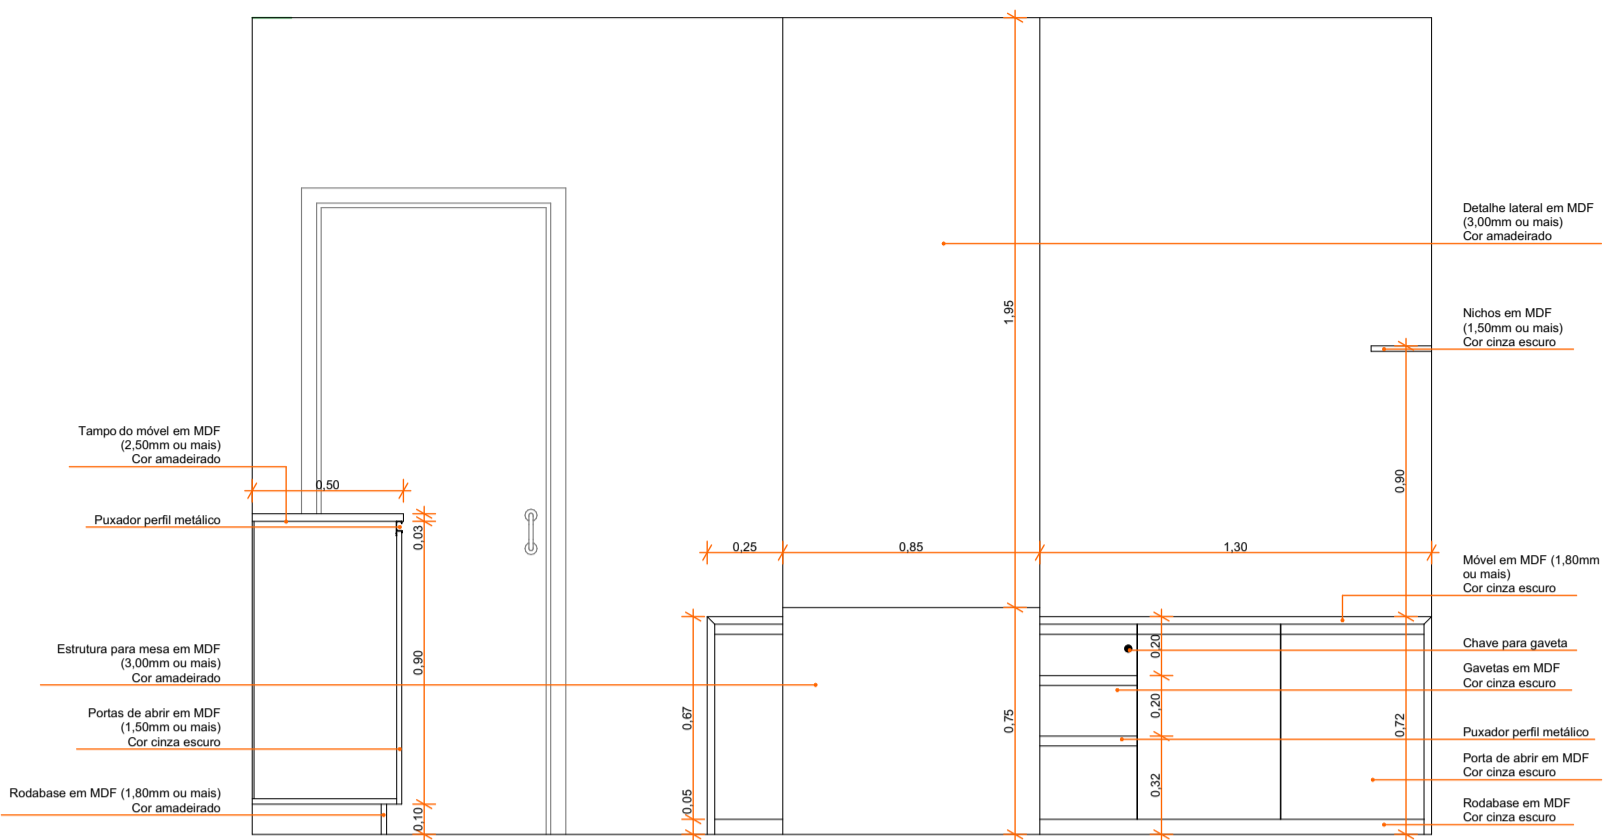


FINANCEIRO
VISTA 02
ESCALA: 1/25

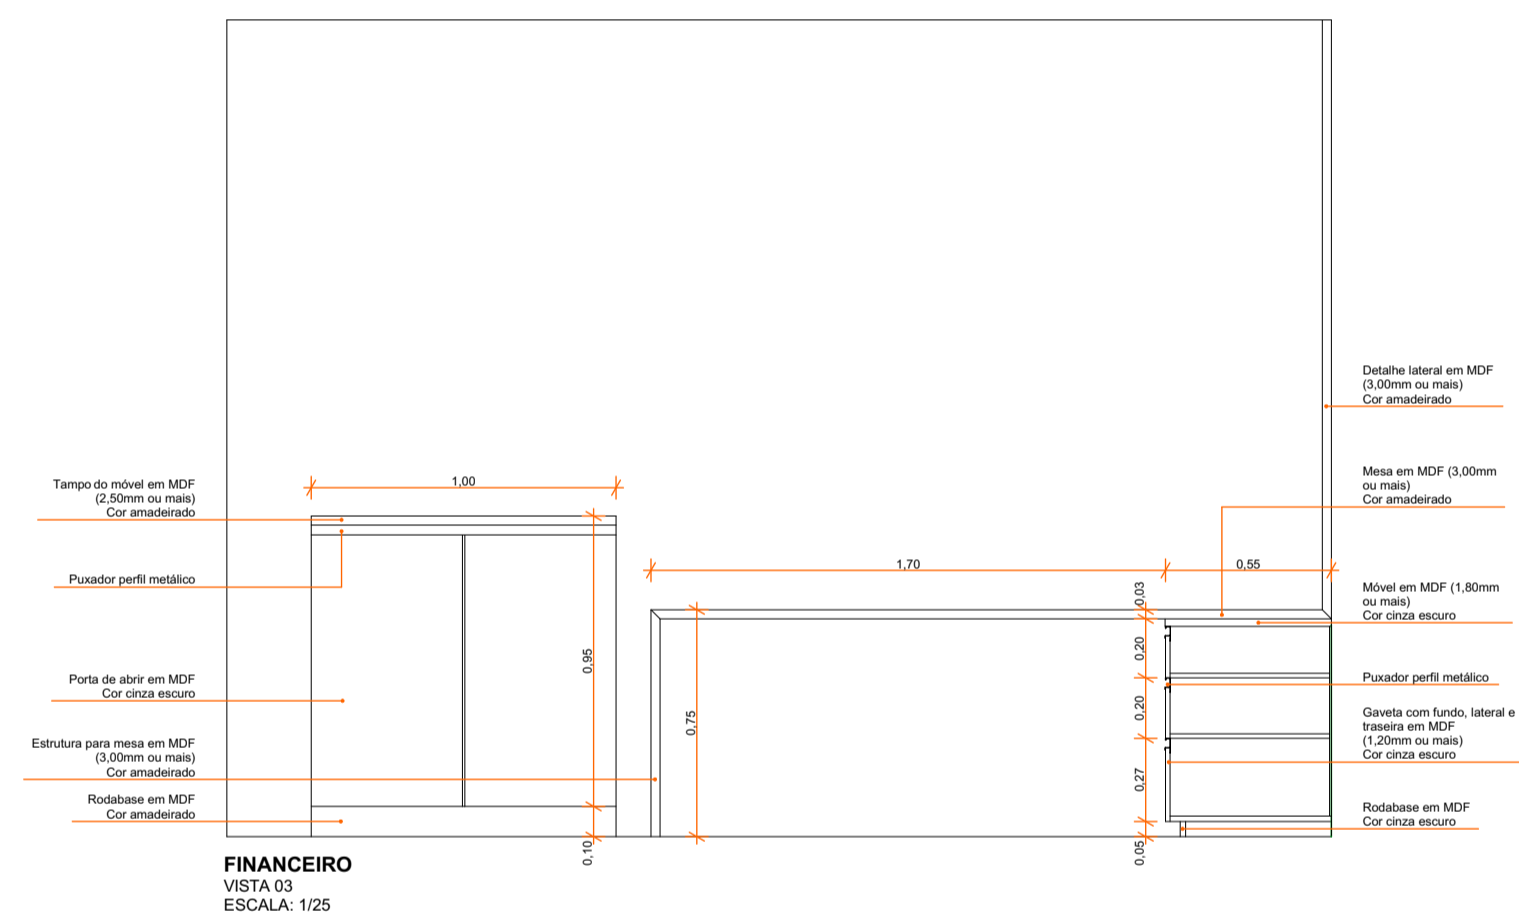

FINANCEIRO
VISTA 03
ESCALA: 1/25

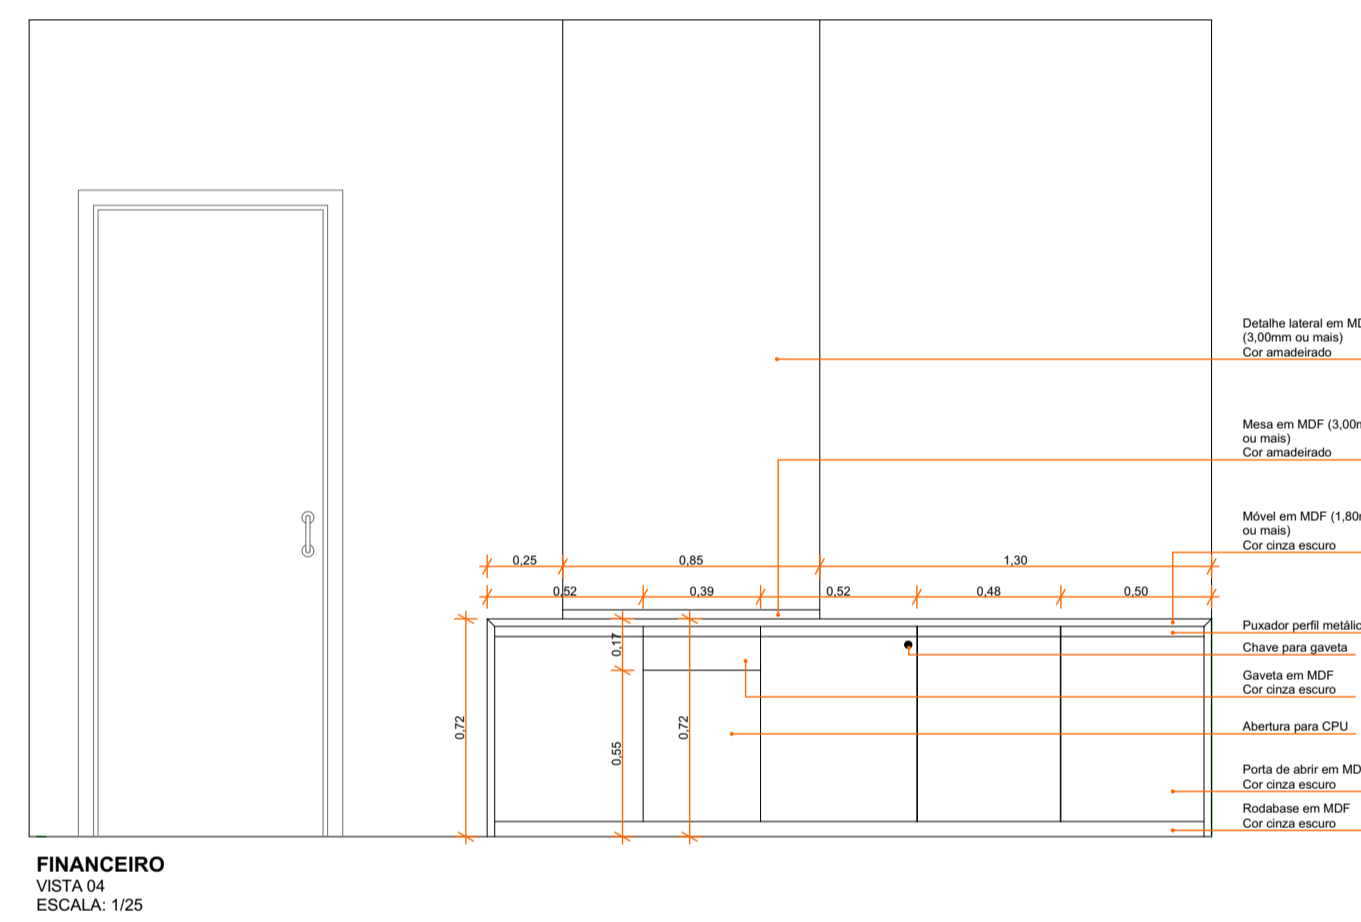

FINANCEIRO
VISTA 04
ESCALA: 1/25

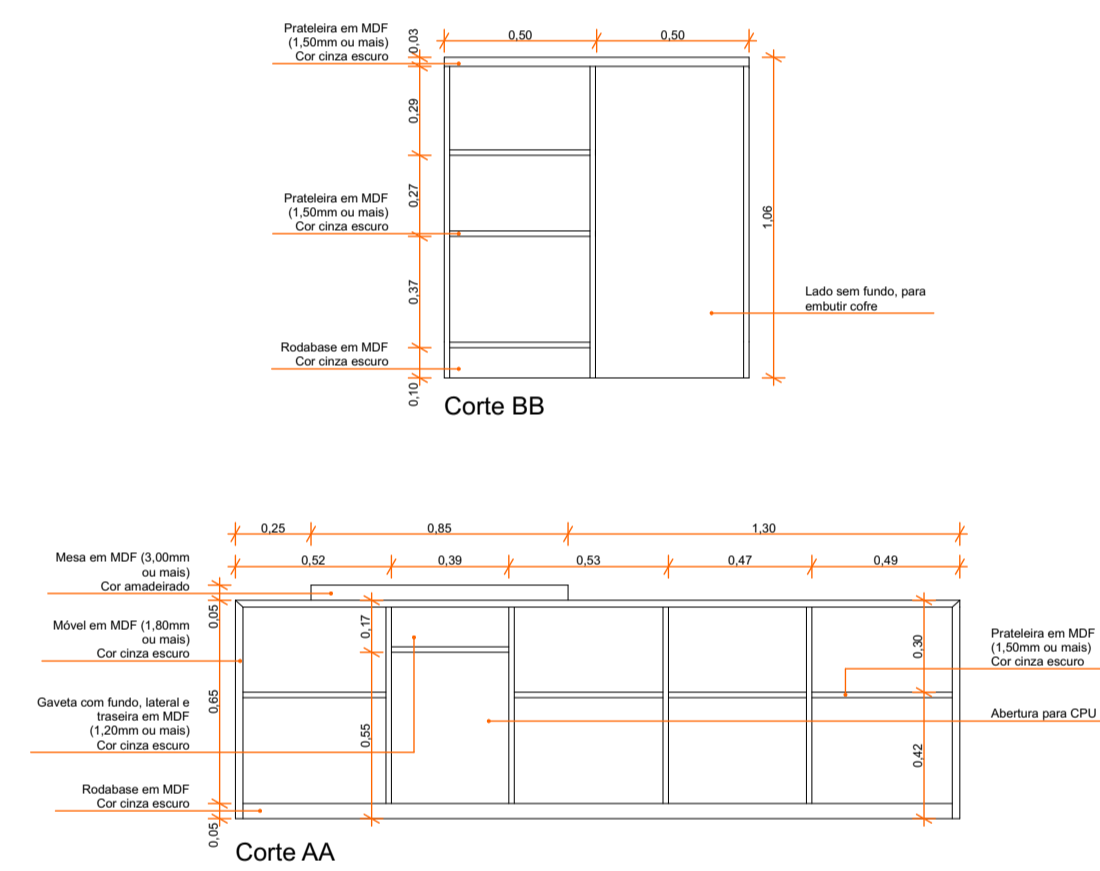

Obs: Devem ser usadas corredeiras telescópicas em todas as gavetas

