
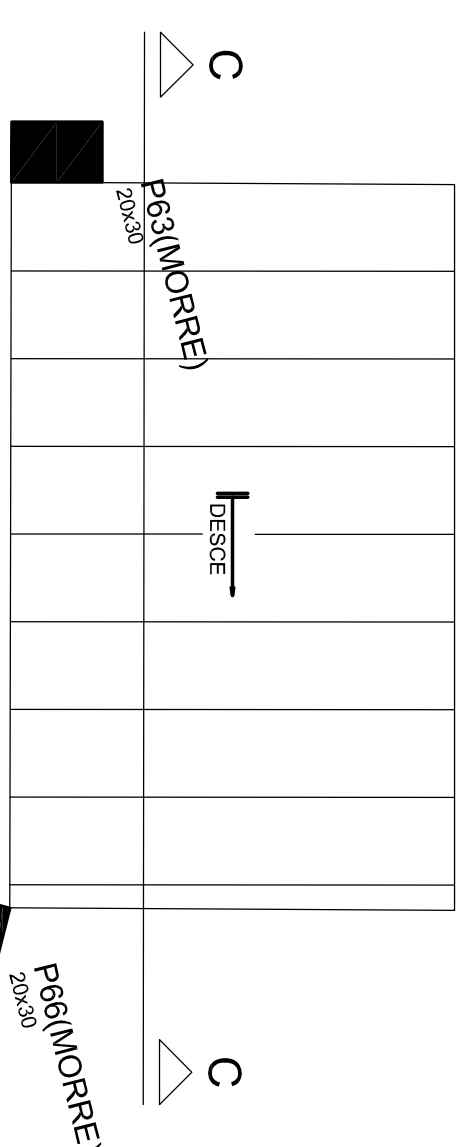
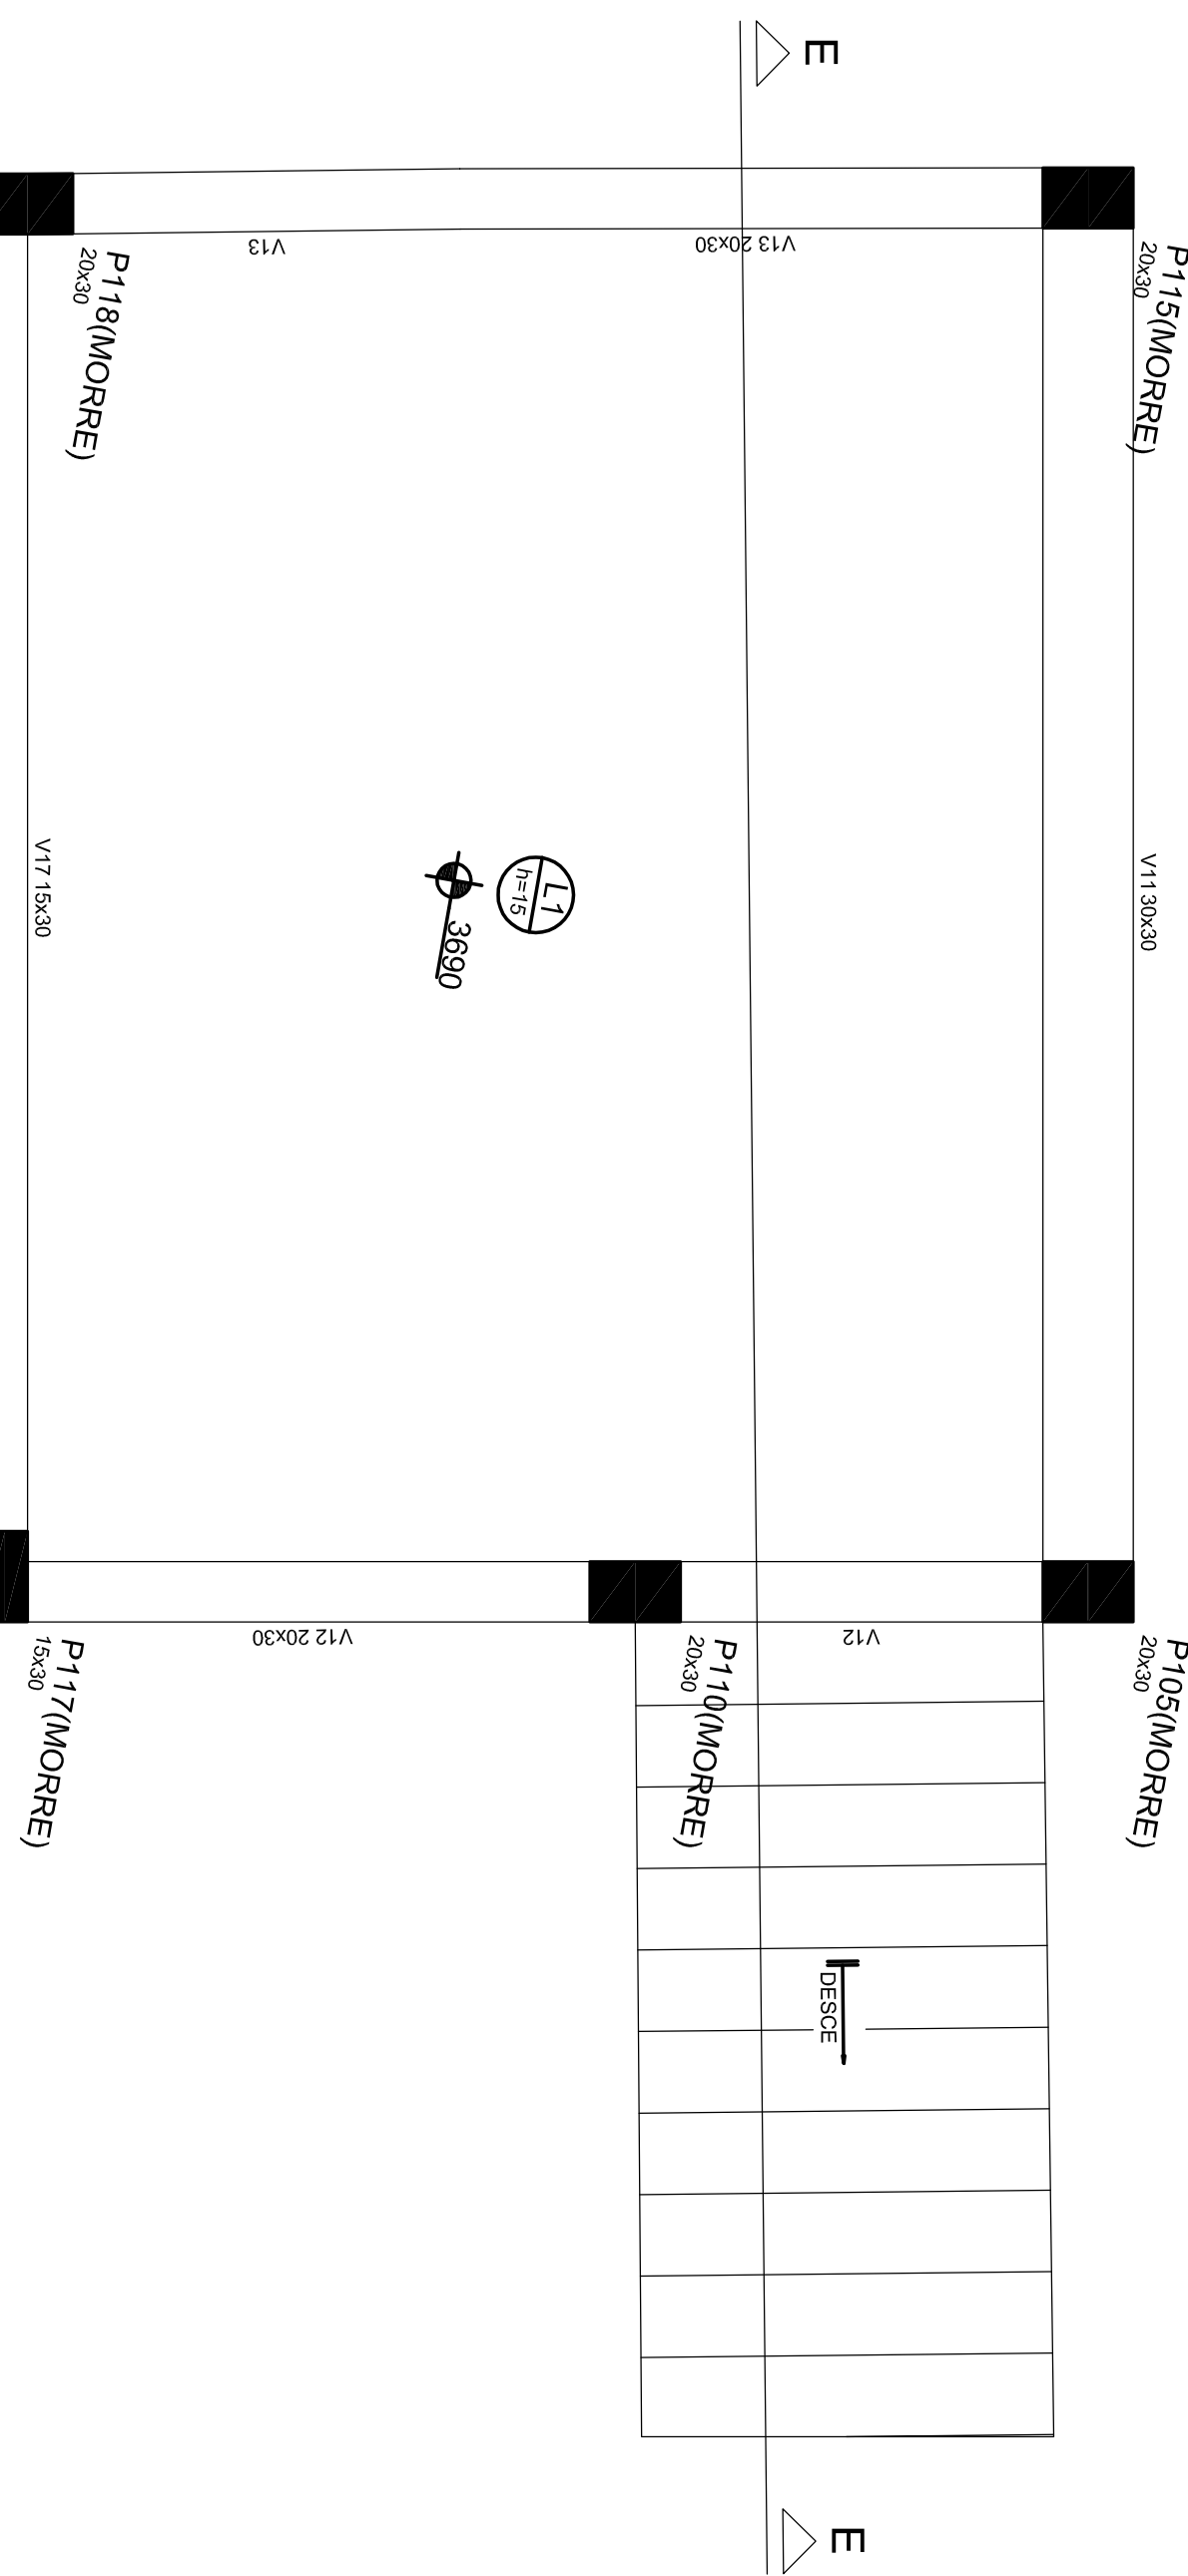
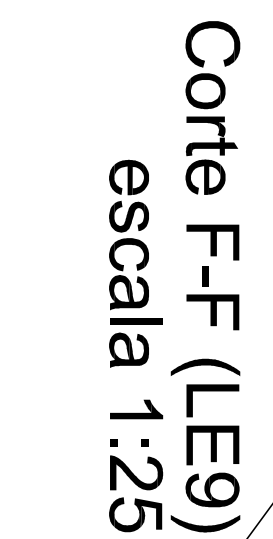
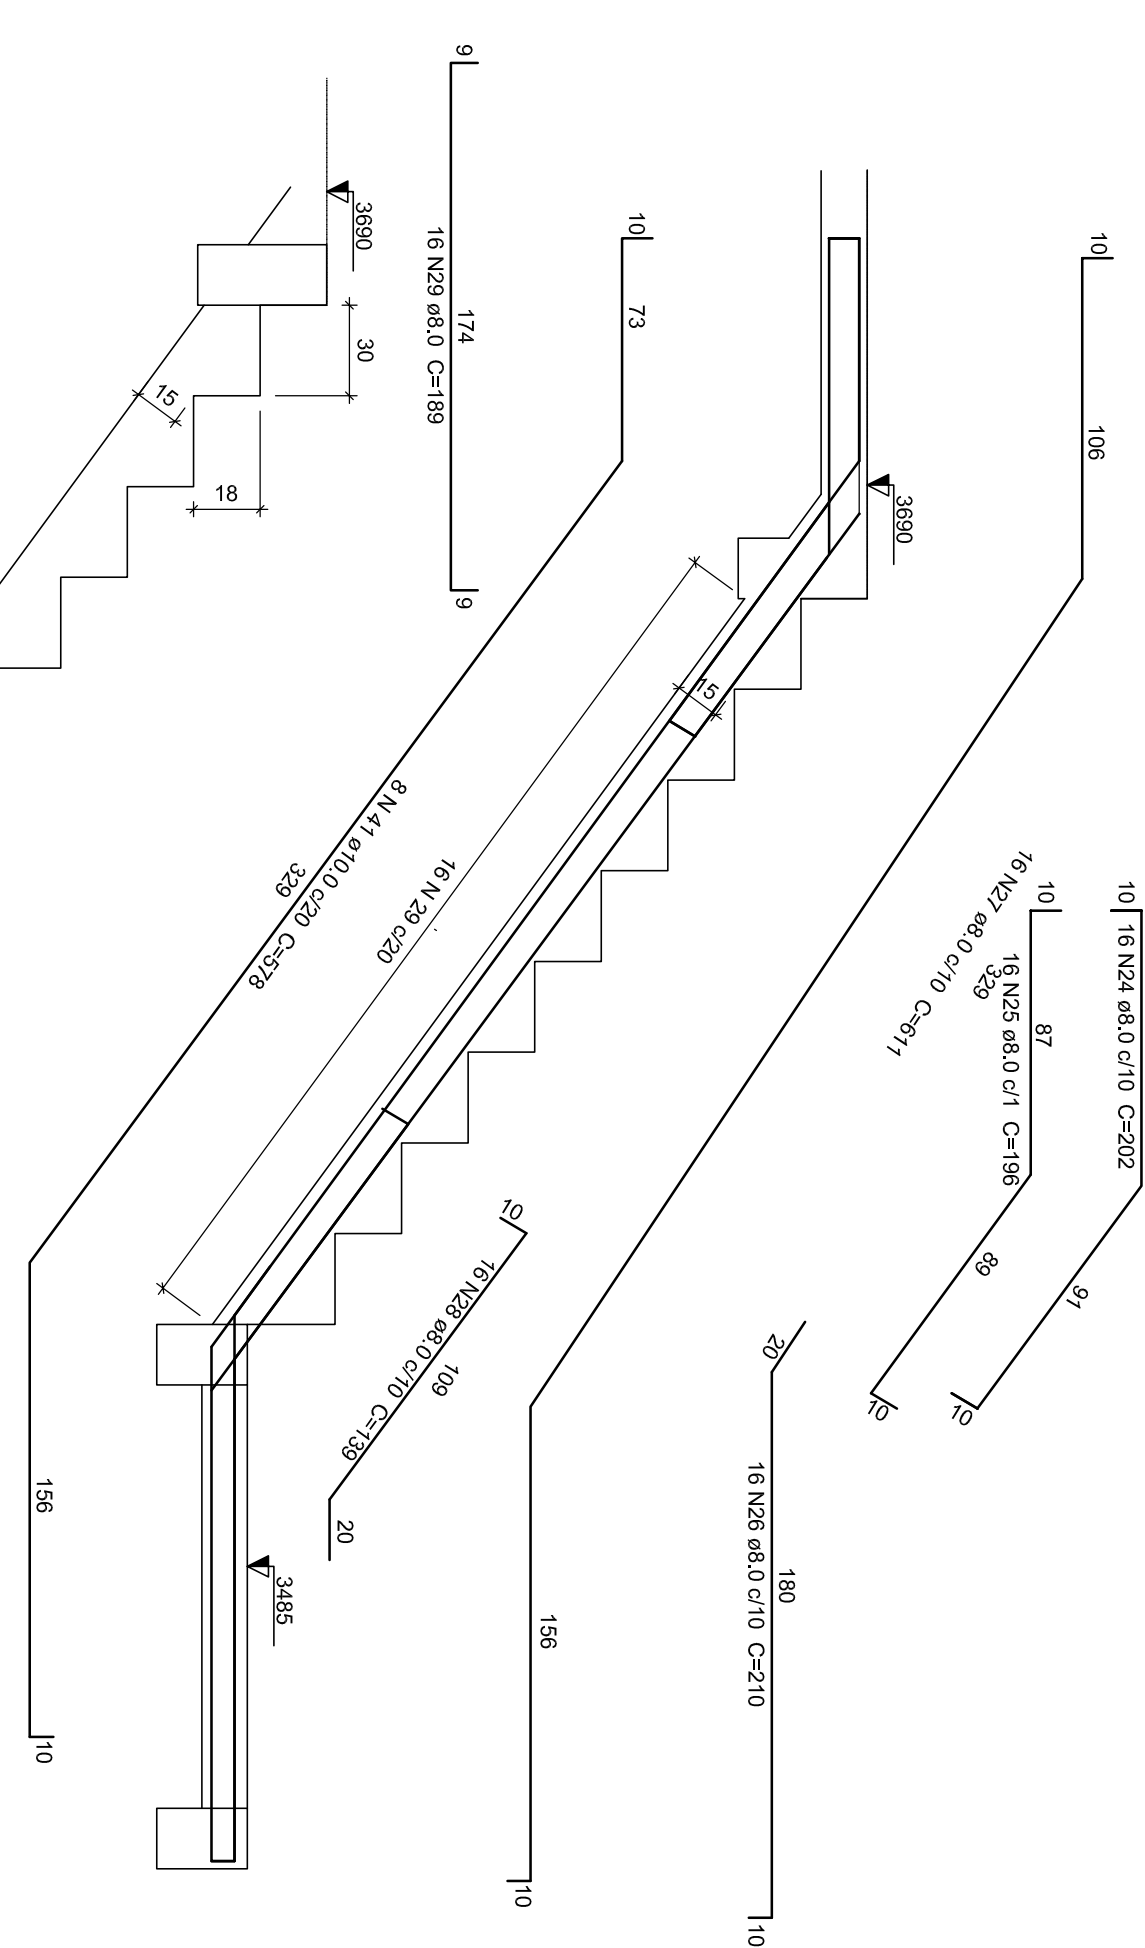
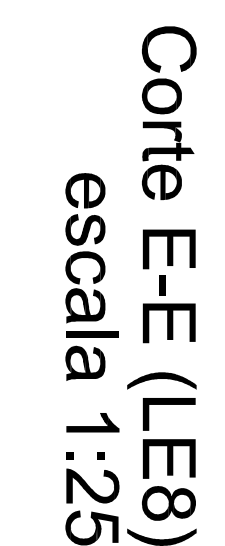
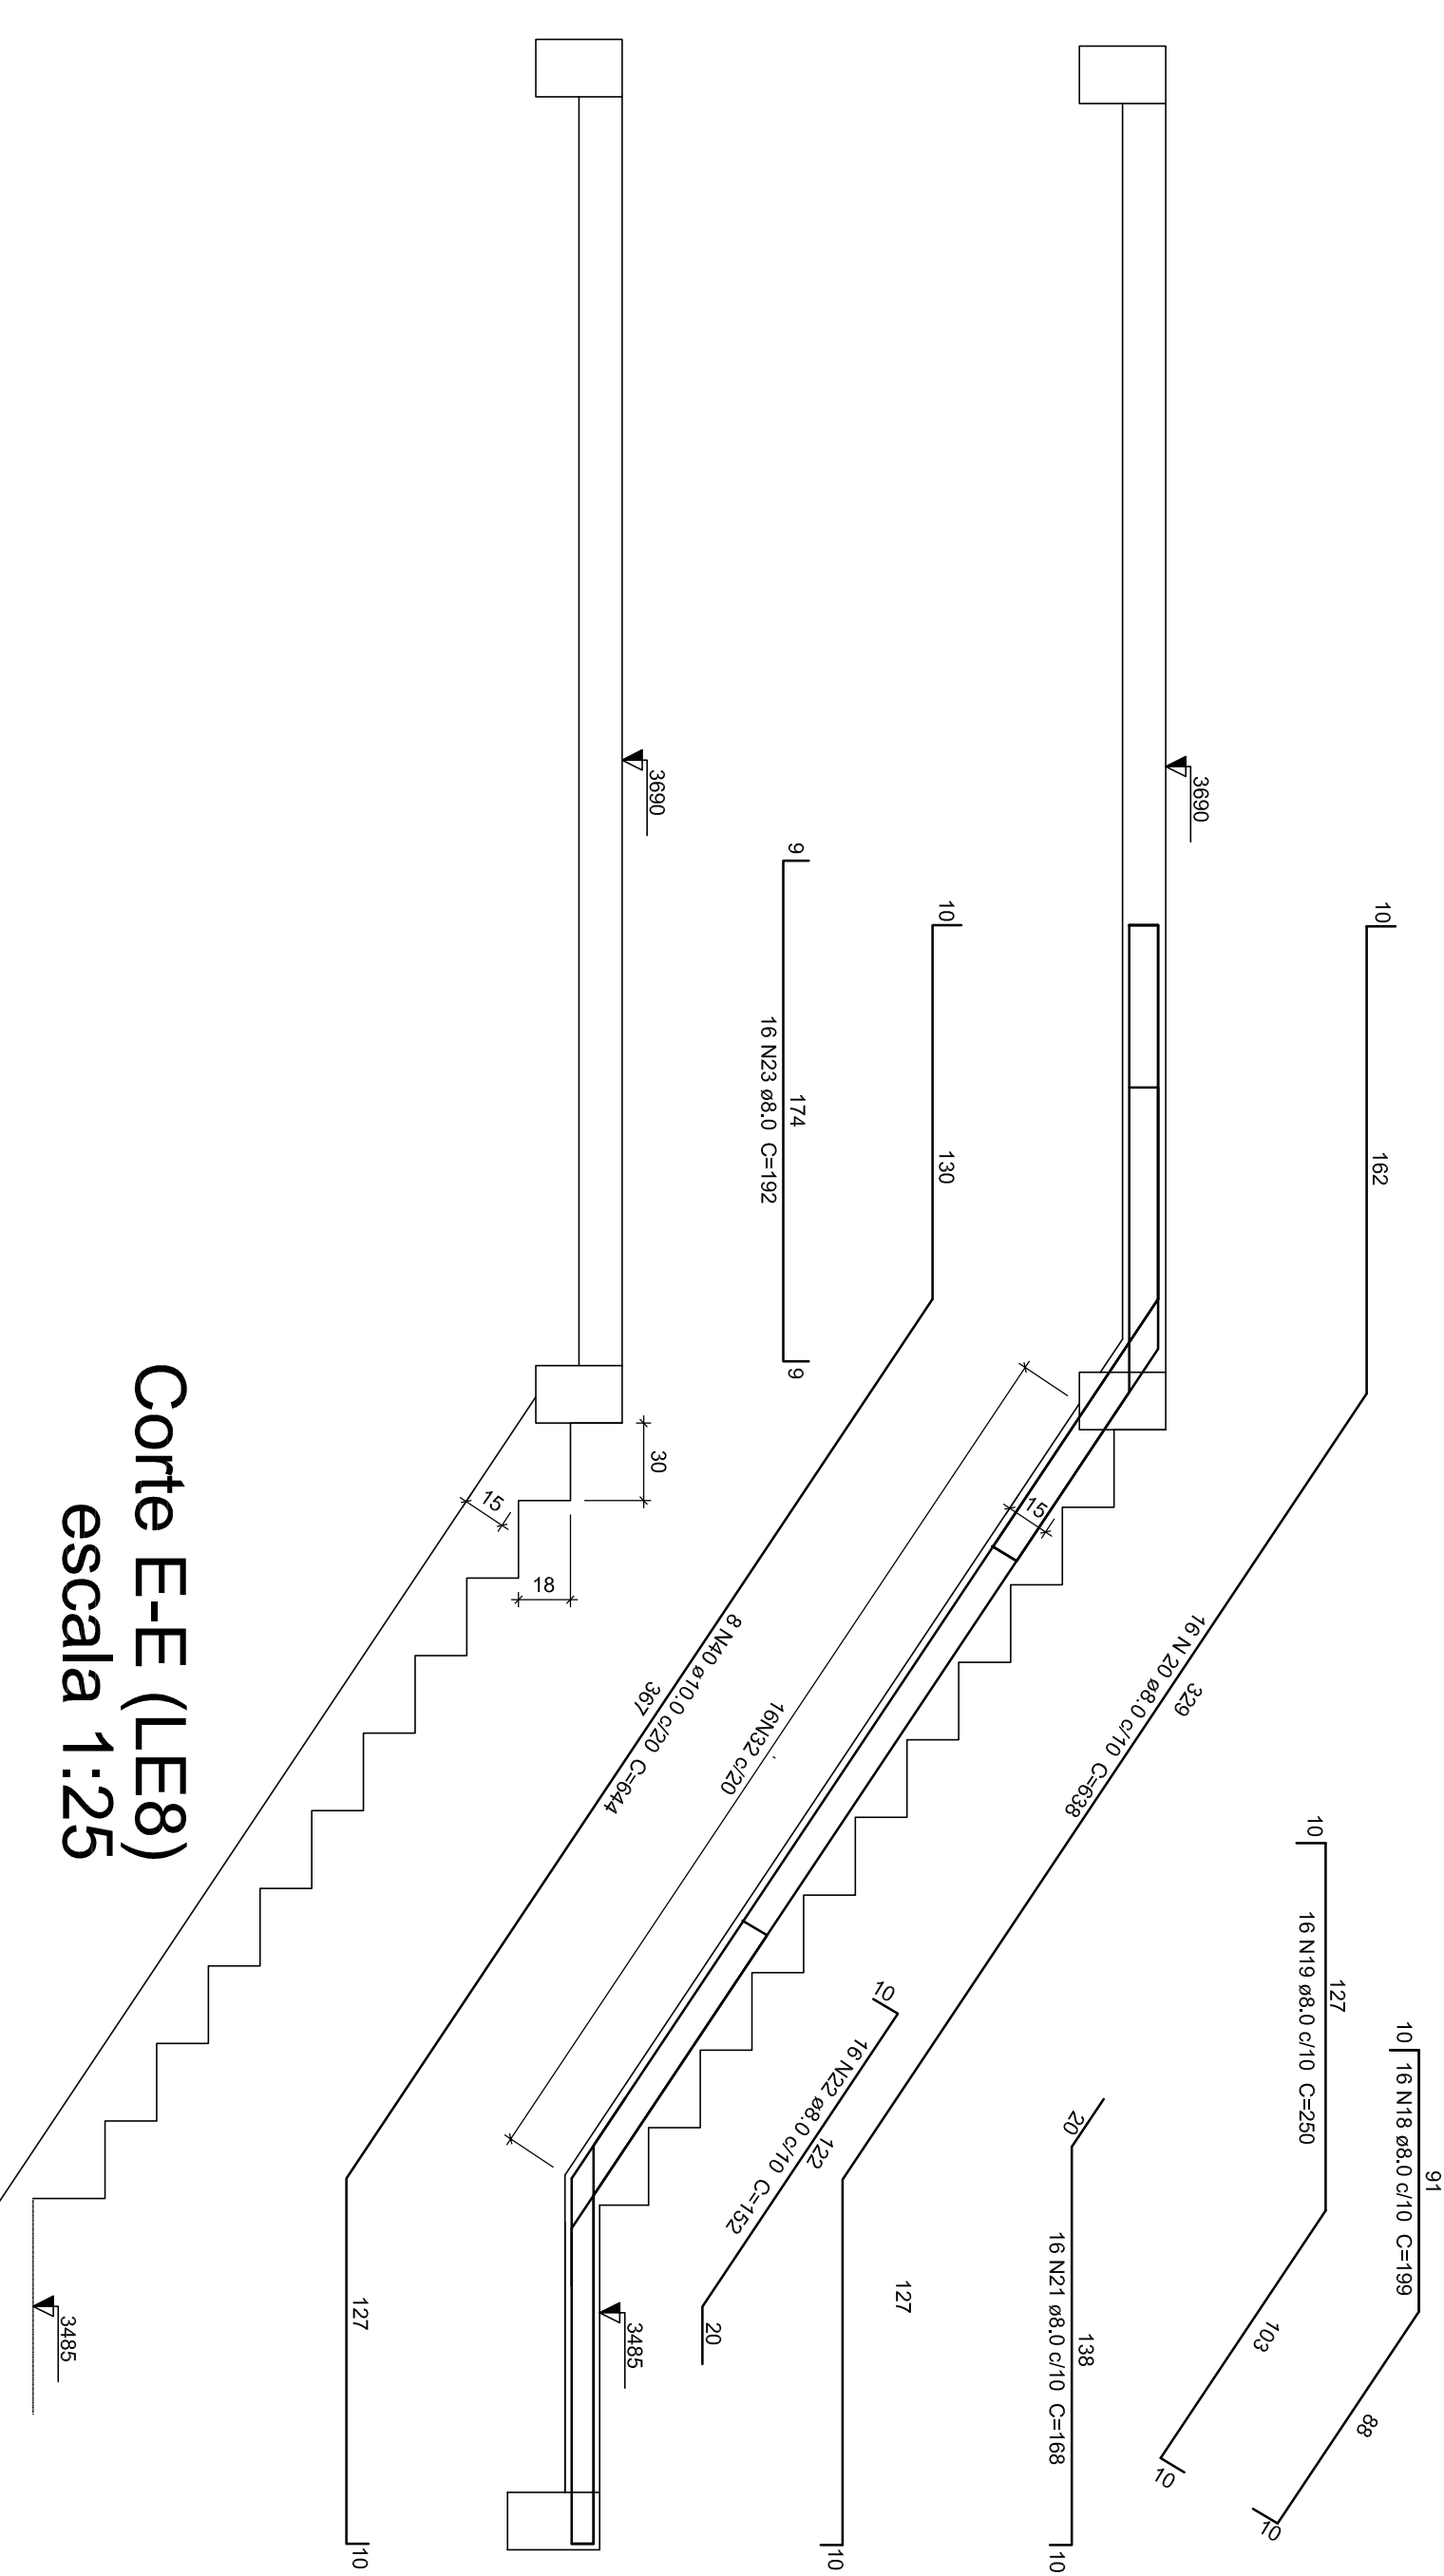
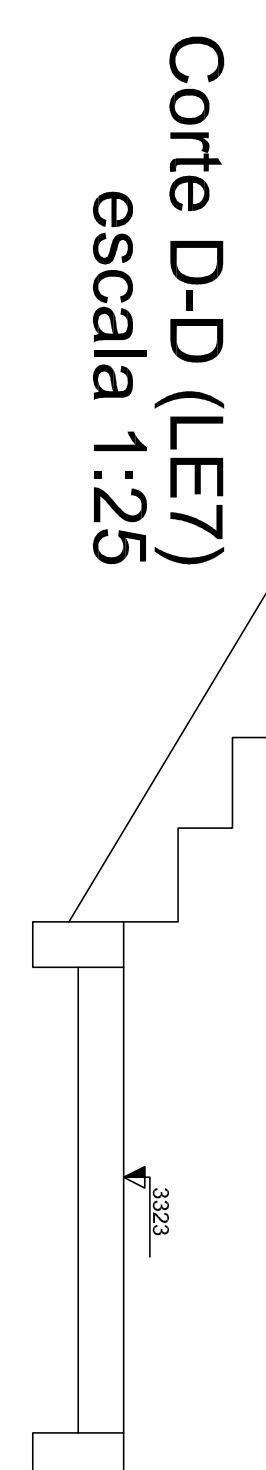
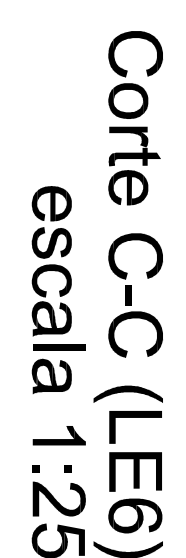
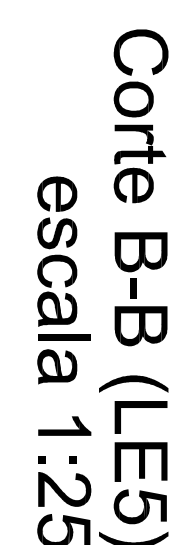
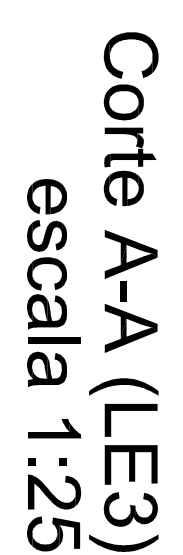


Armação positiva da escada E4
escala 1:25

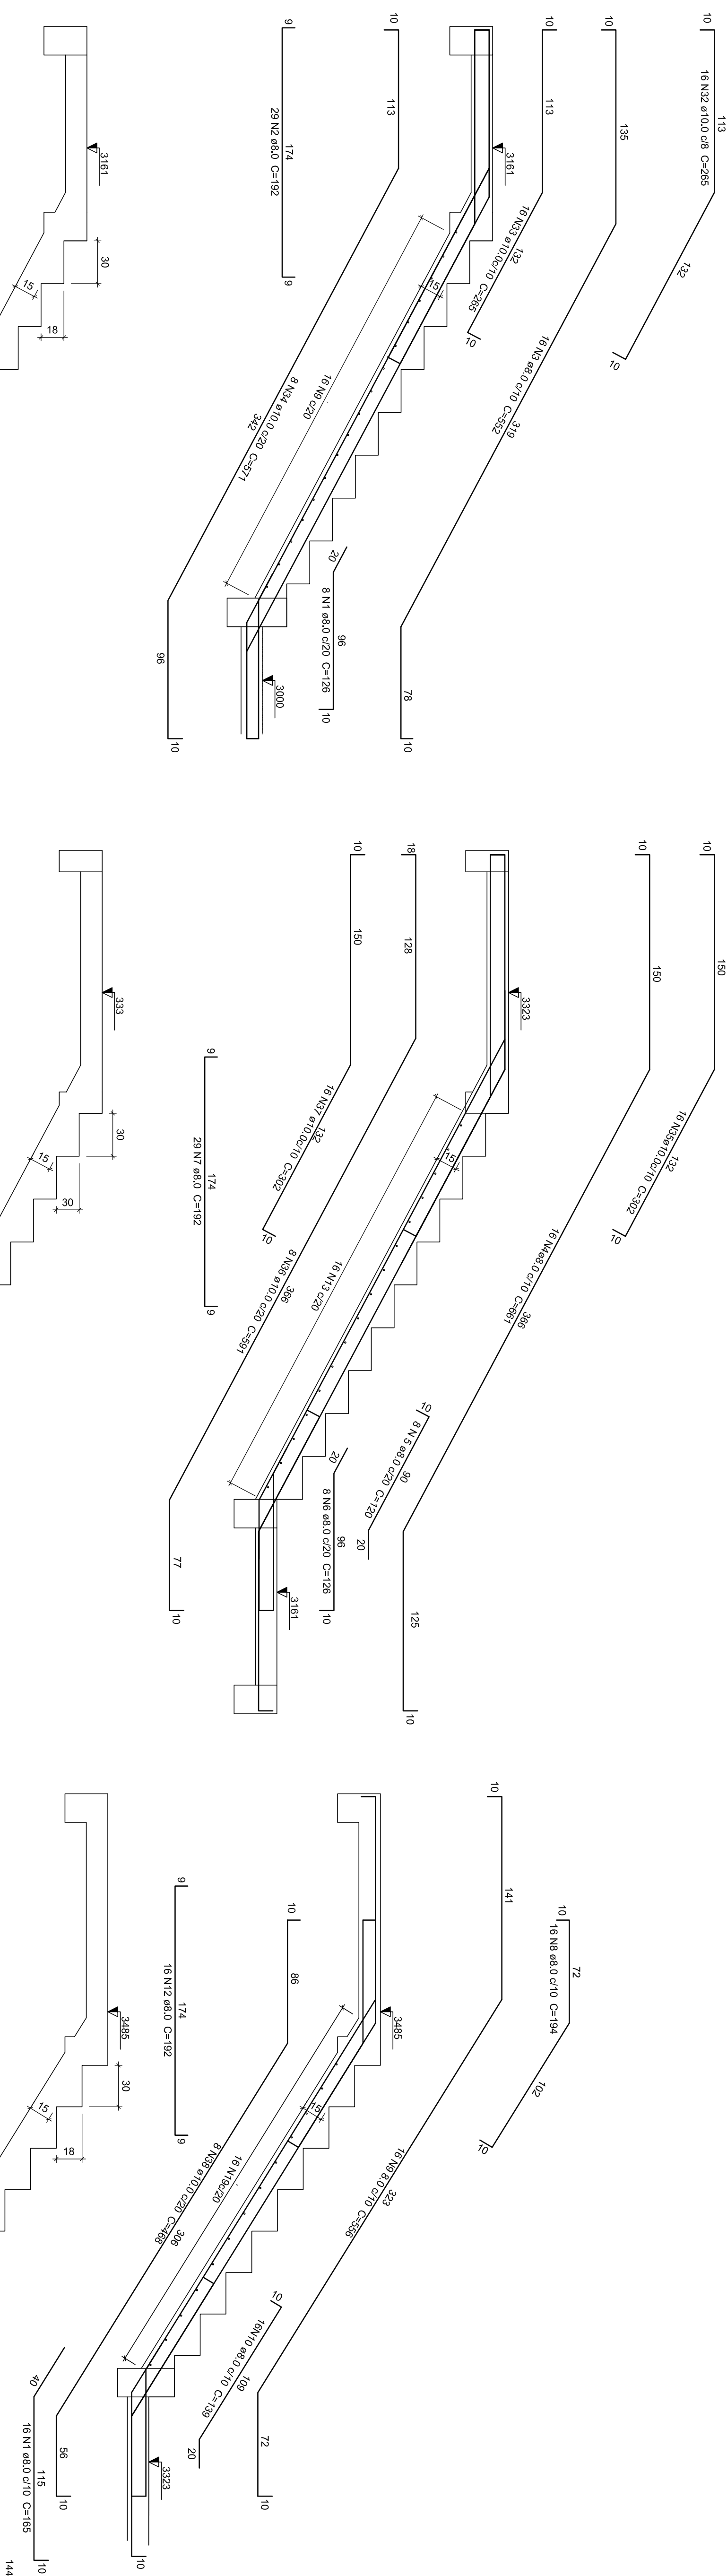

ACO	DIM (mm)	C. TOTAL (m)	PESO + 10 % (kg)
CA50	8.0	1231.6	641.5
	10.0	537.0	306.5
PESO TOTAL (kg)			
CA50	900.1		

Volume de concreto (C-30) = 7.3 m³
Área de forma = 73.45 m²

Volume de concreto (C-30) = 7.3
Área de forma = 73.45 m²

[illegible]