

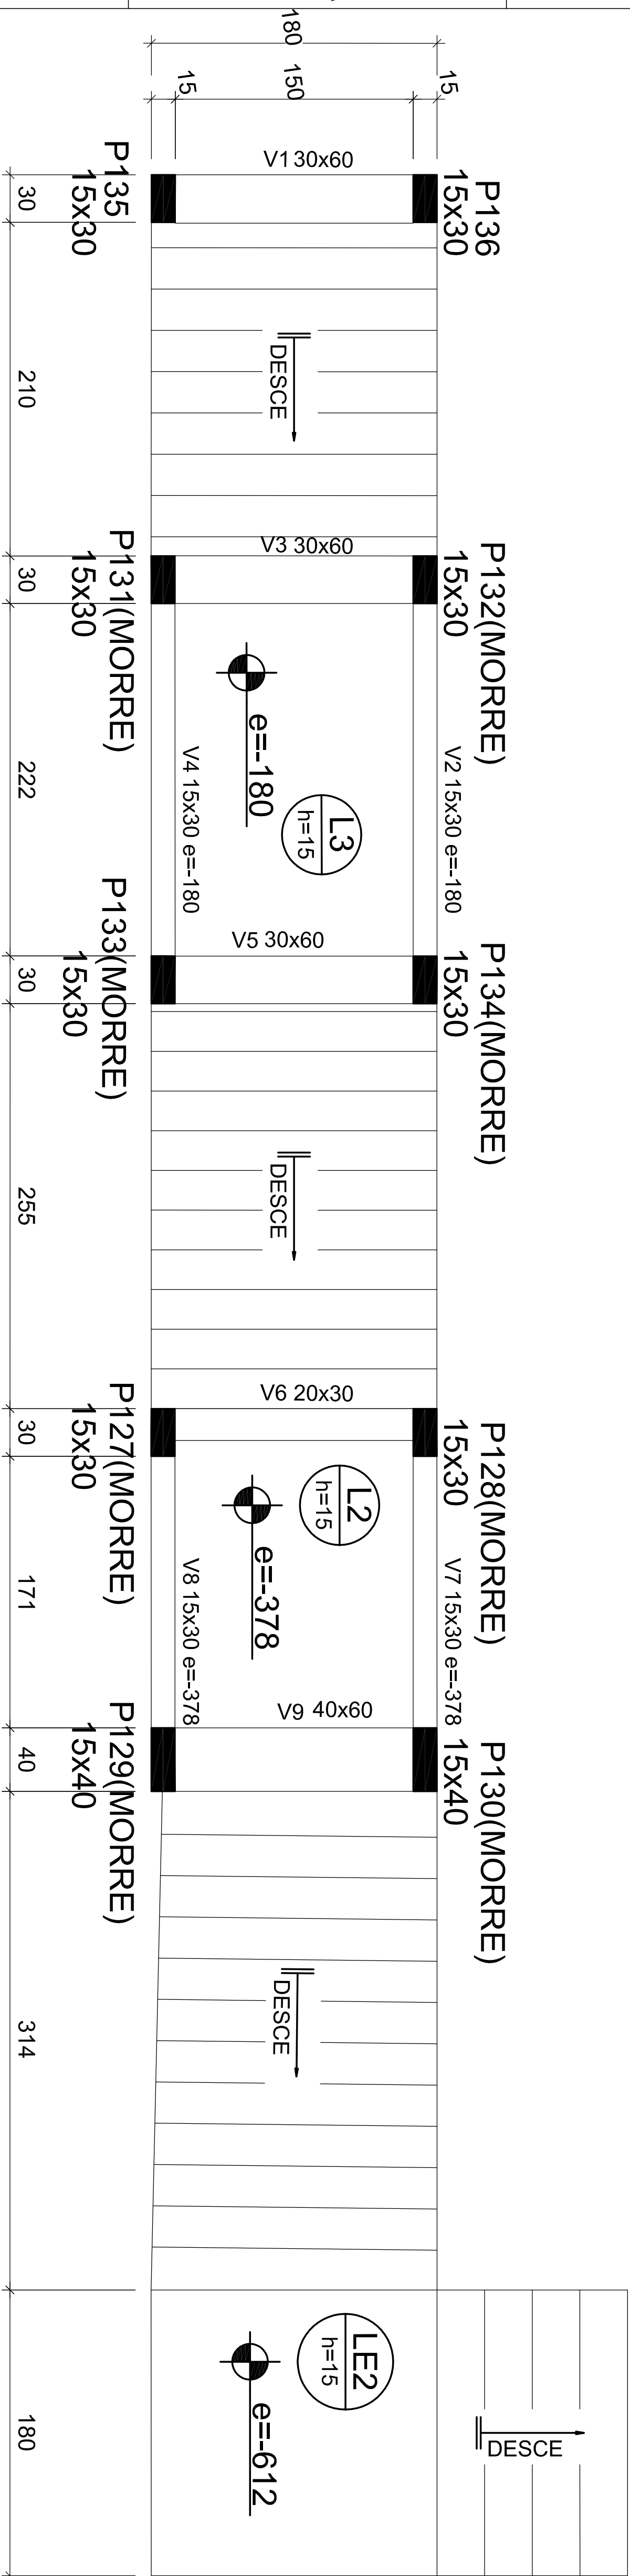
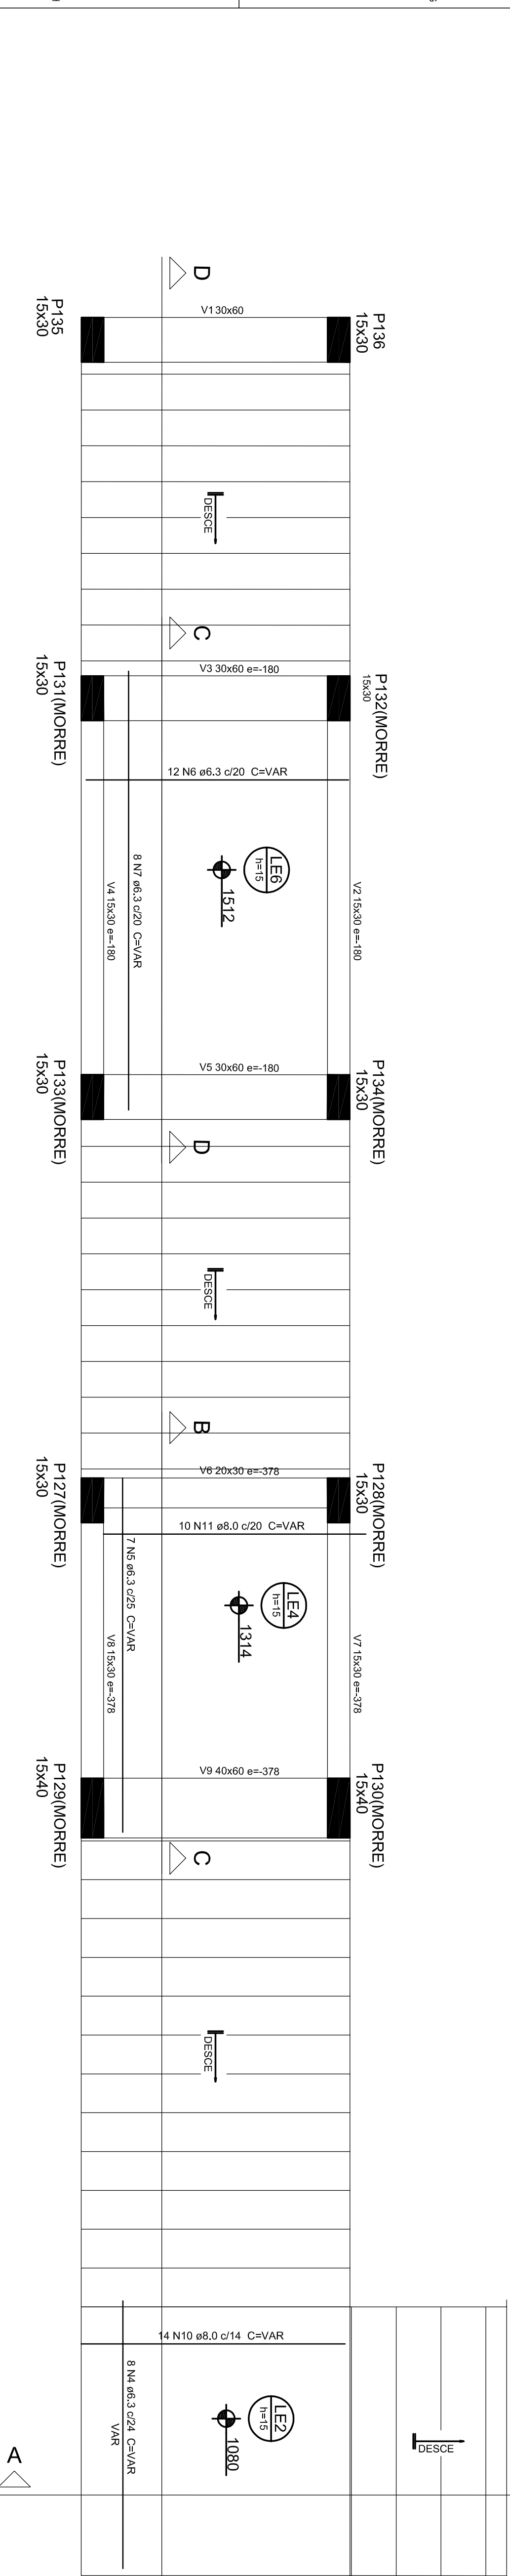
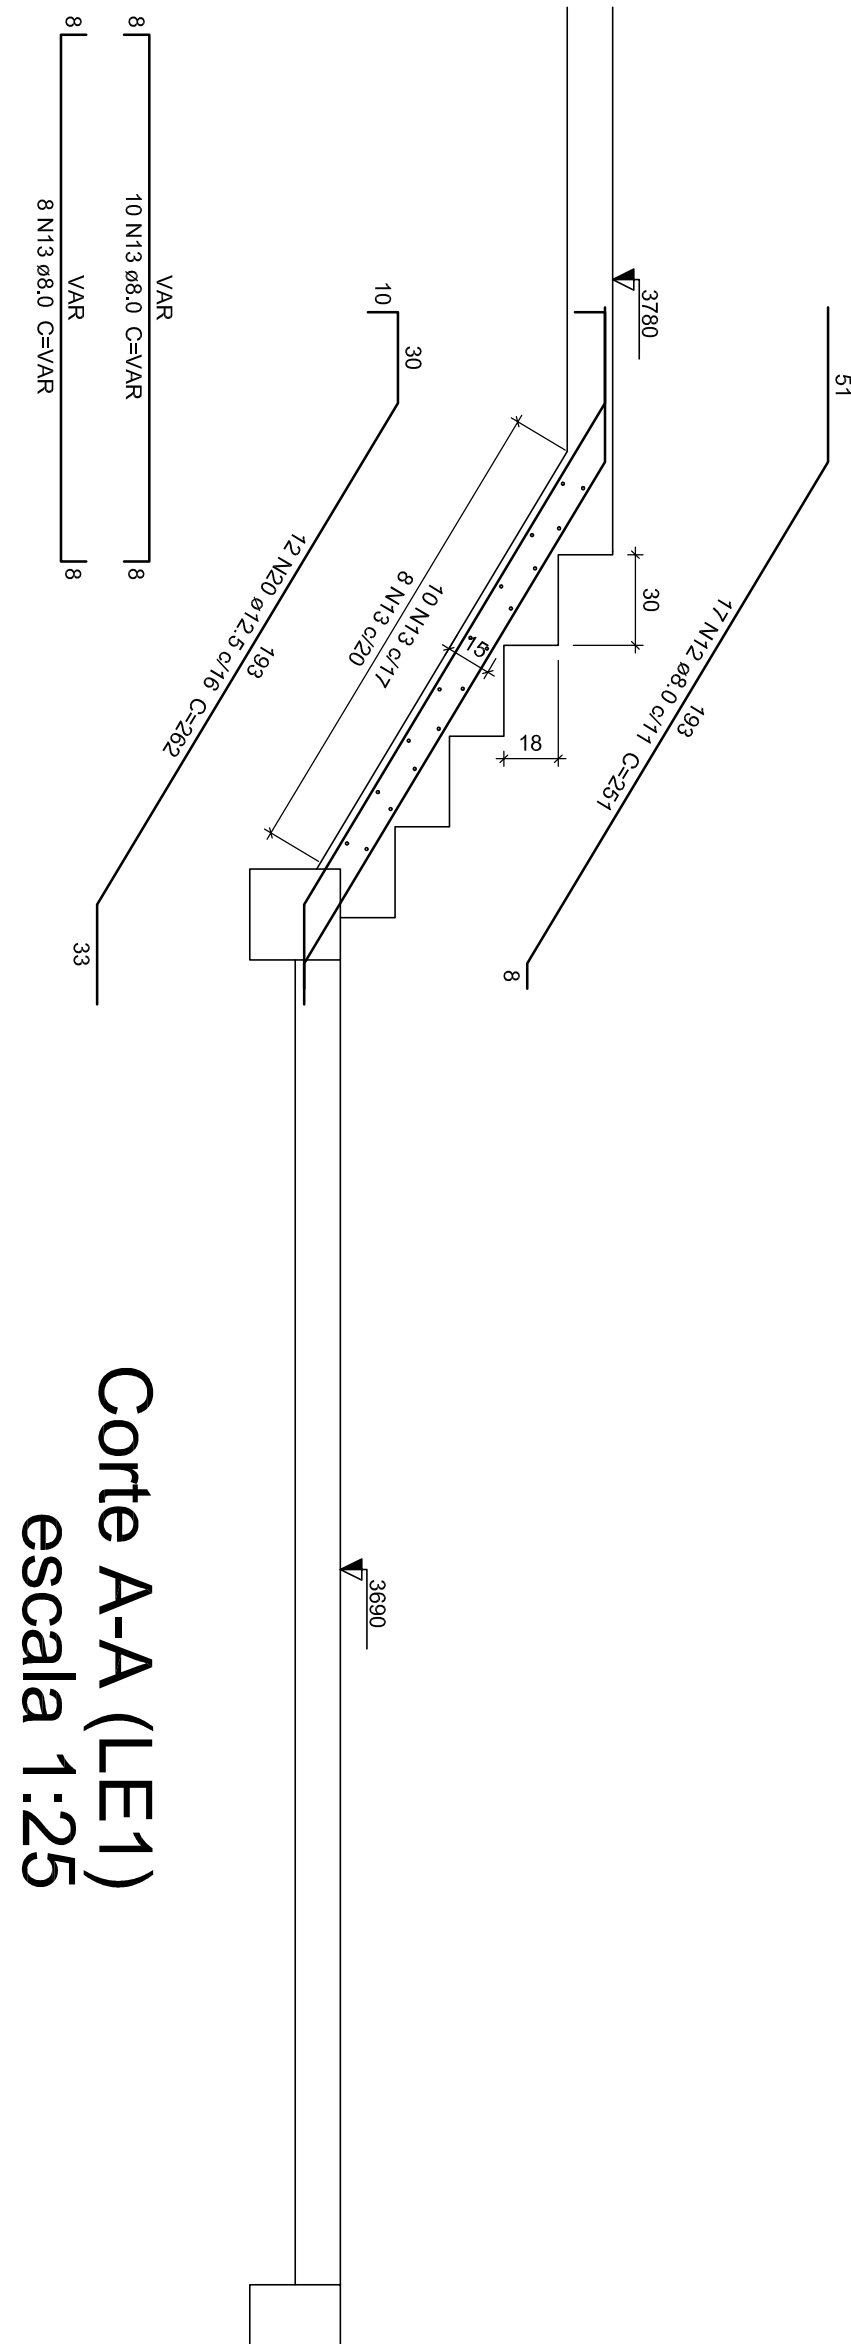


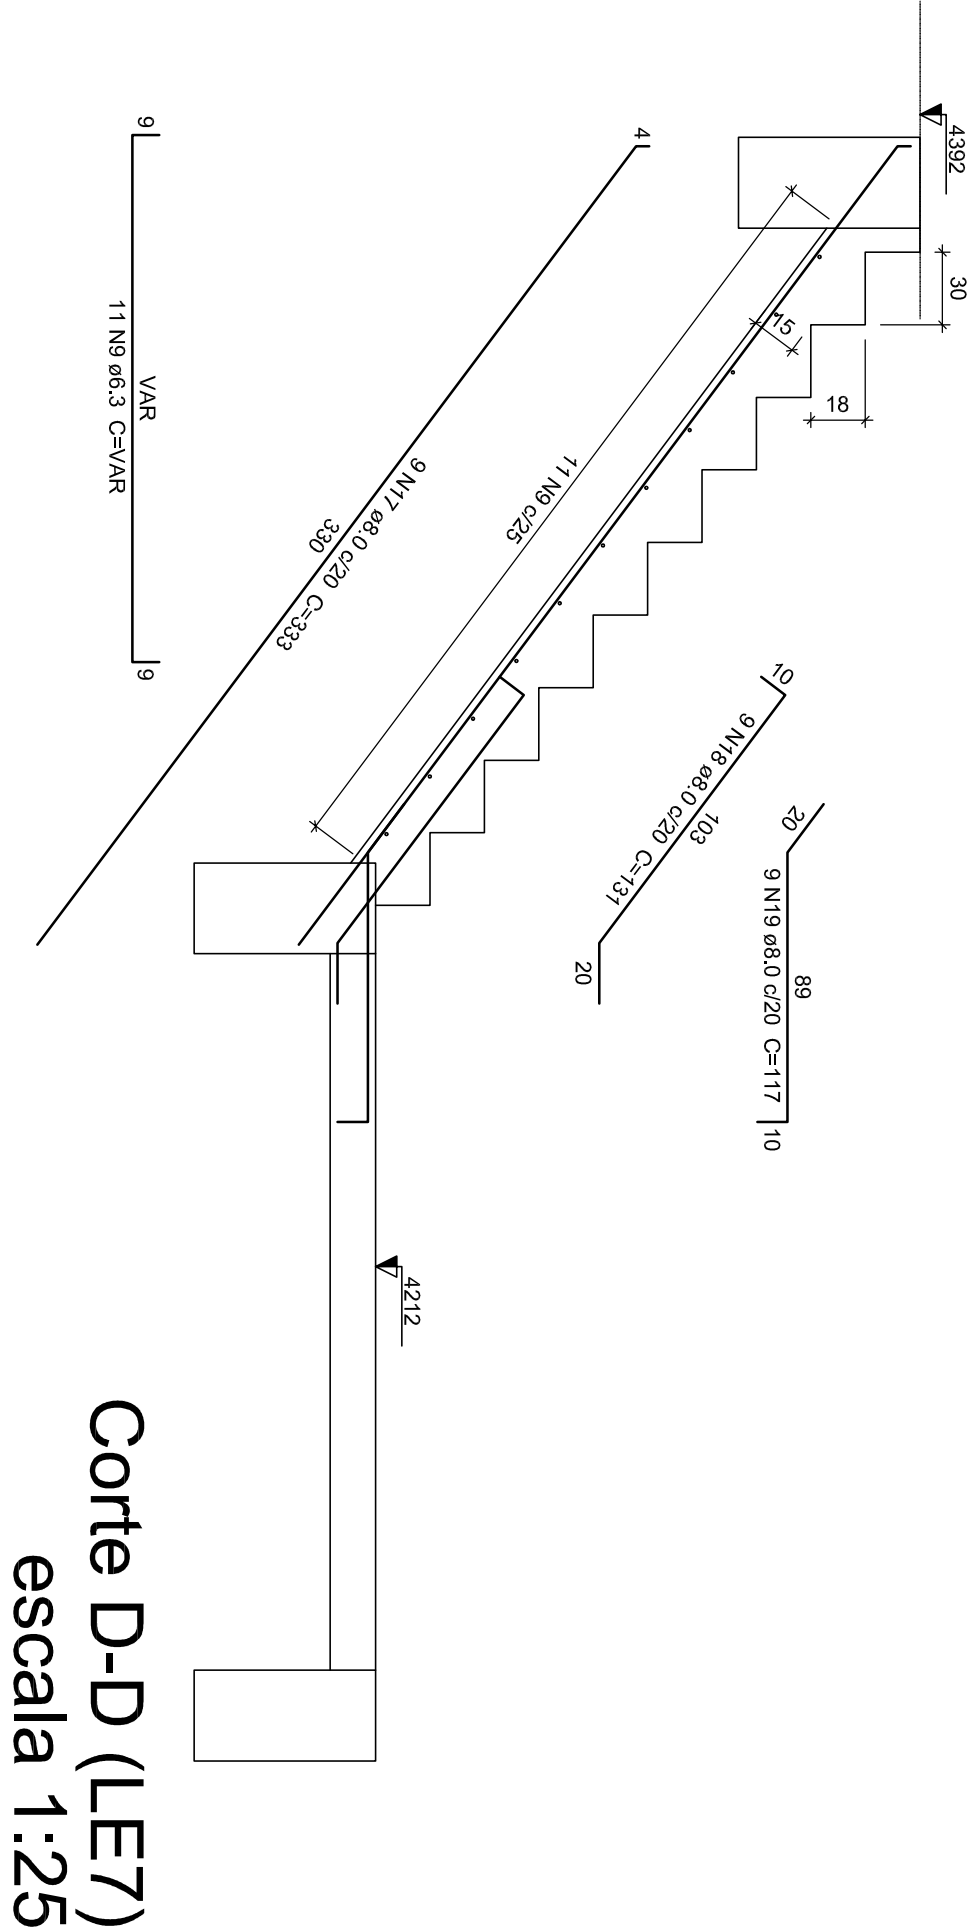

Forma do pavimento NIVEL 4392
escala 1:50

Vigas			
Nome	Seção	Elevação	Nível
(cm)	(cm)	(cm)	(cm)
V1	30x60	0	1692
V2	15x30	0	1512
V3	30x60	0	1512
V4	15x30	0	1512
V5	30x60	0	1512
V6	20x30	0	1314
V7	15x30	0	1314
V8	15x30	0	1314
V9	40x60	0	1314

Características dos materiais		
Elemento	Idc	Ecs
Vigas	300	260716
Pilares	300	260716
Lajes	300	260716
Sapatas	200	212874

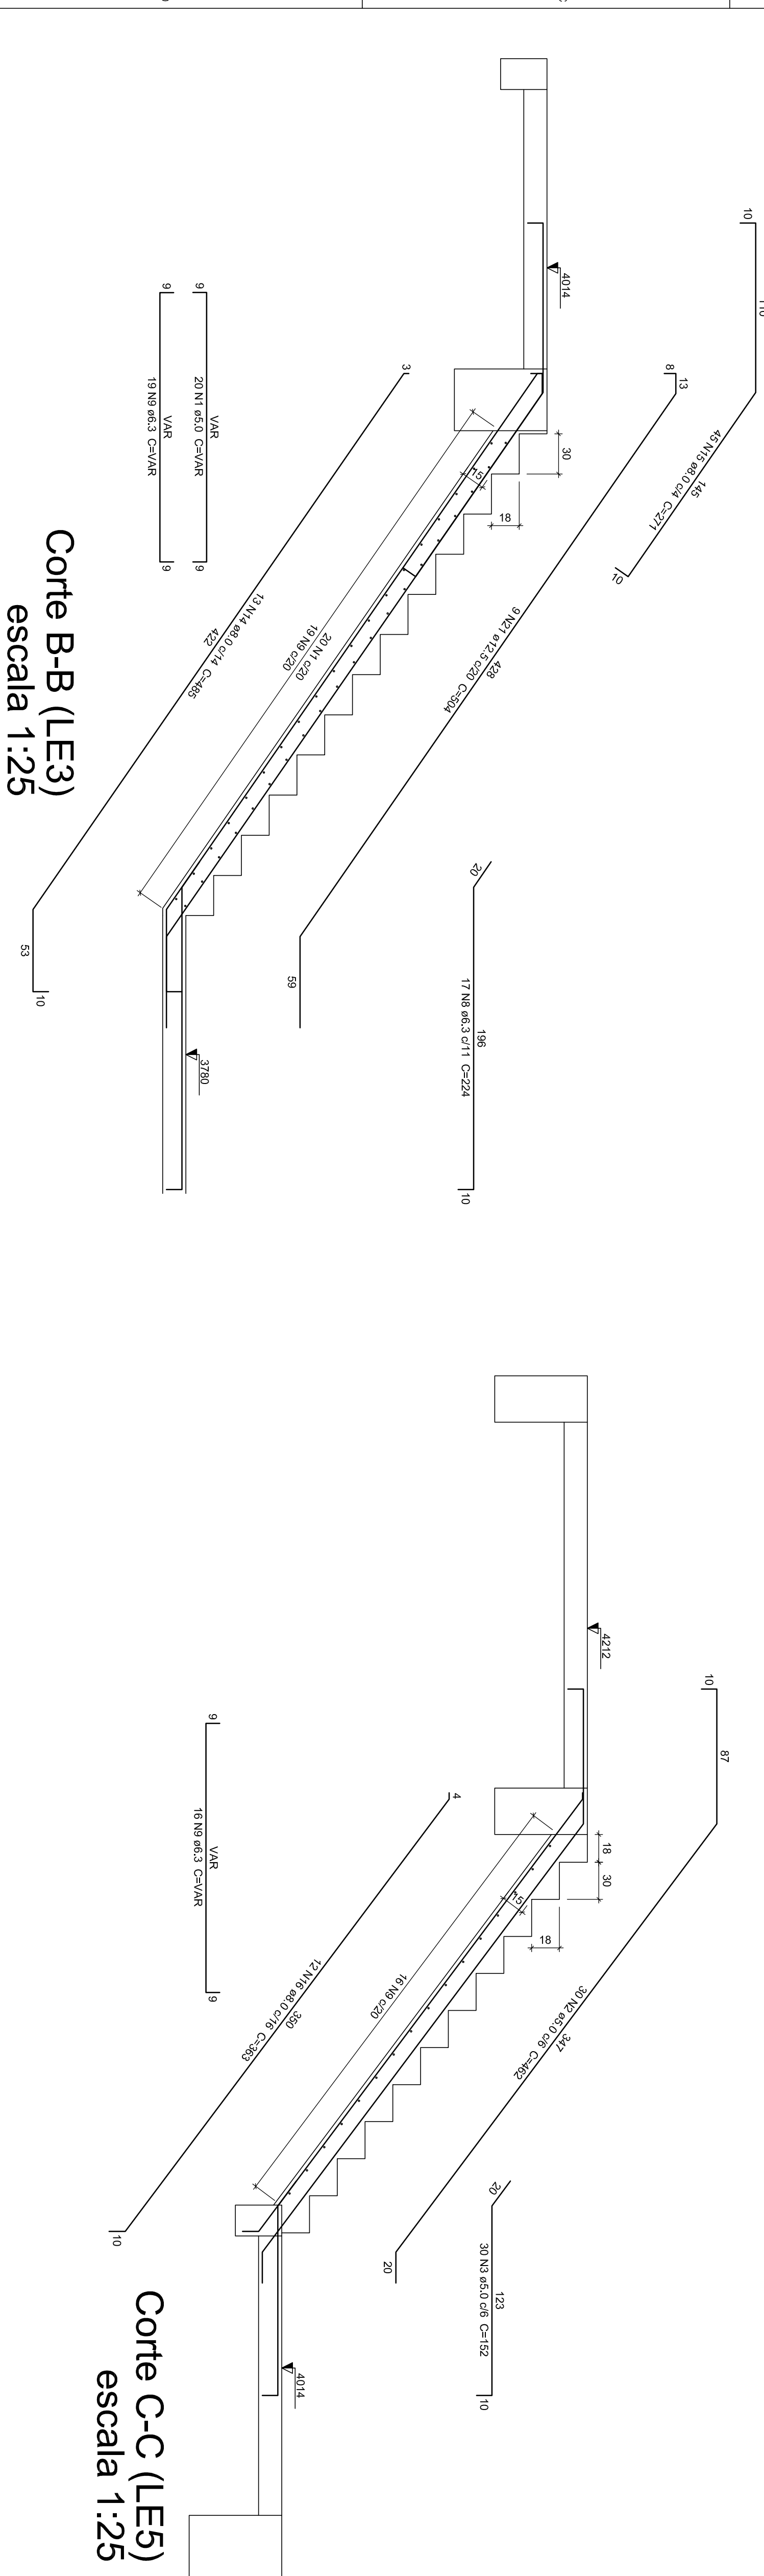

Armação positiva da escada E1
escala 1:25

Relatório do aço

ACO	N	DIM	QUNT	UNIT	C-TOTAL
