


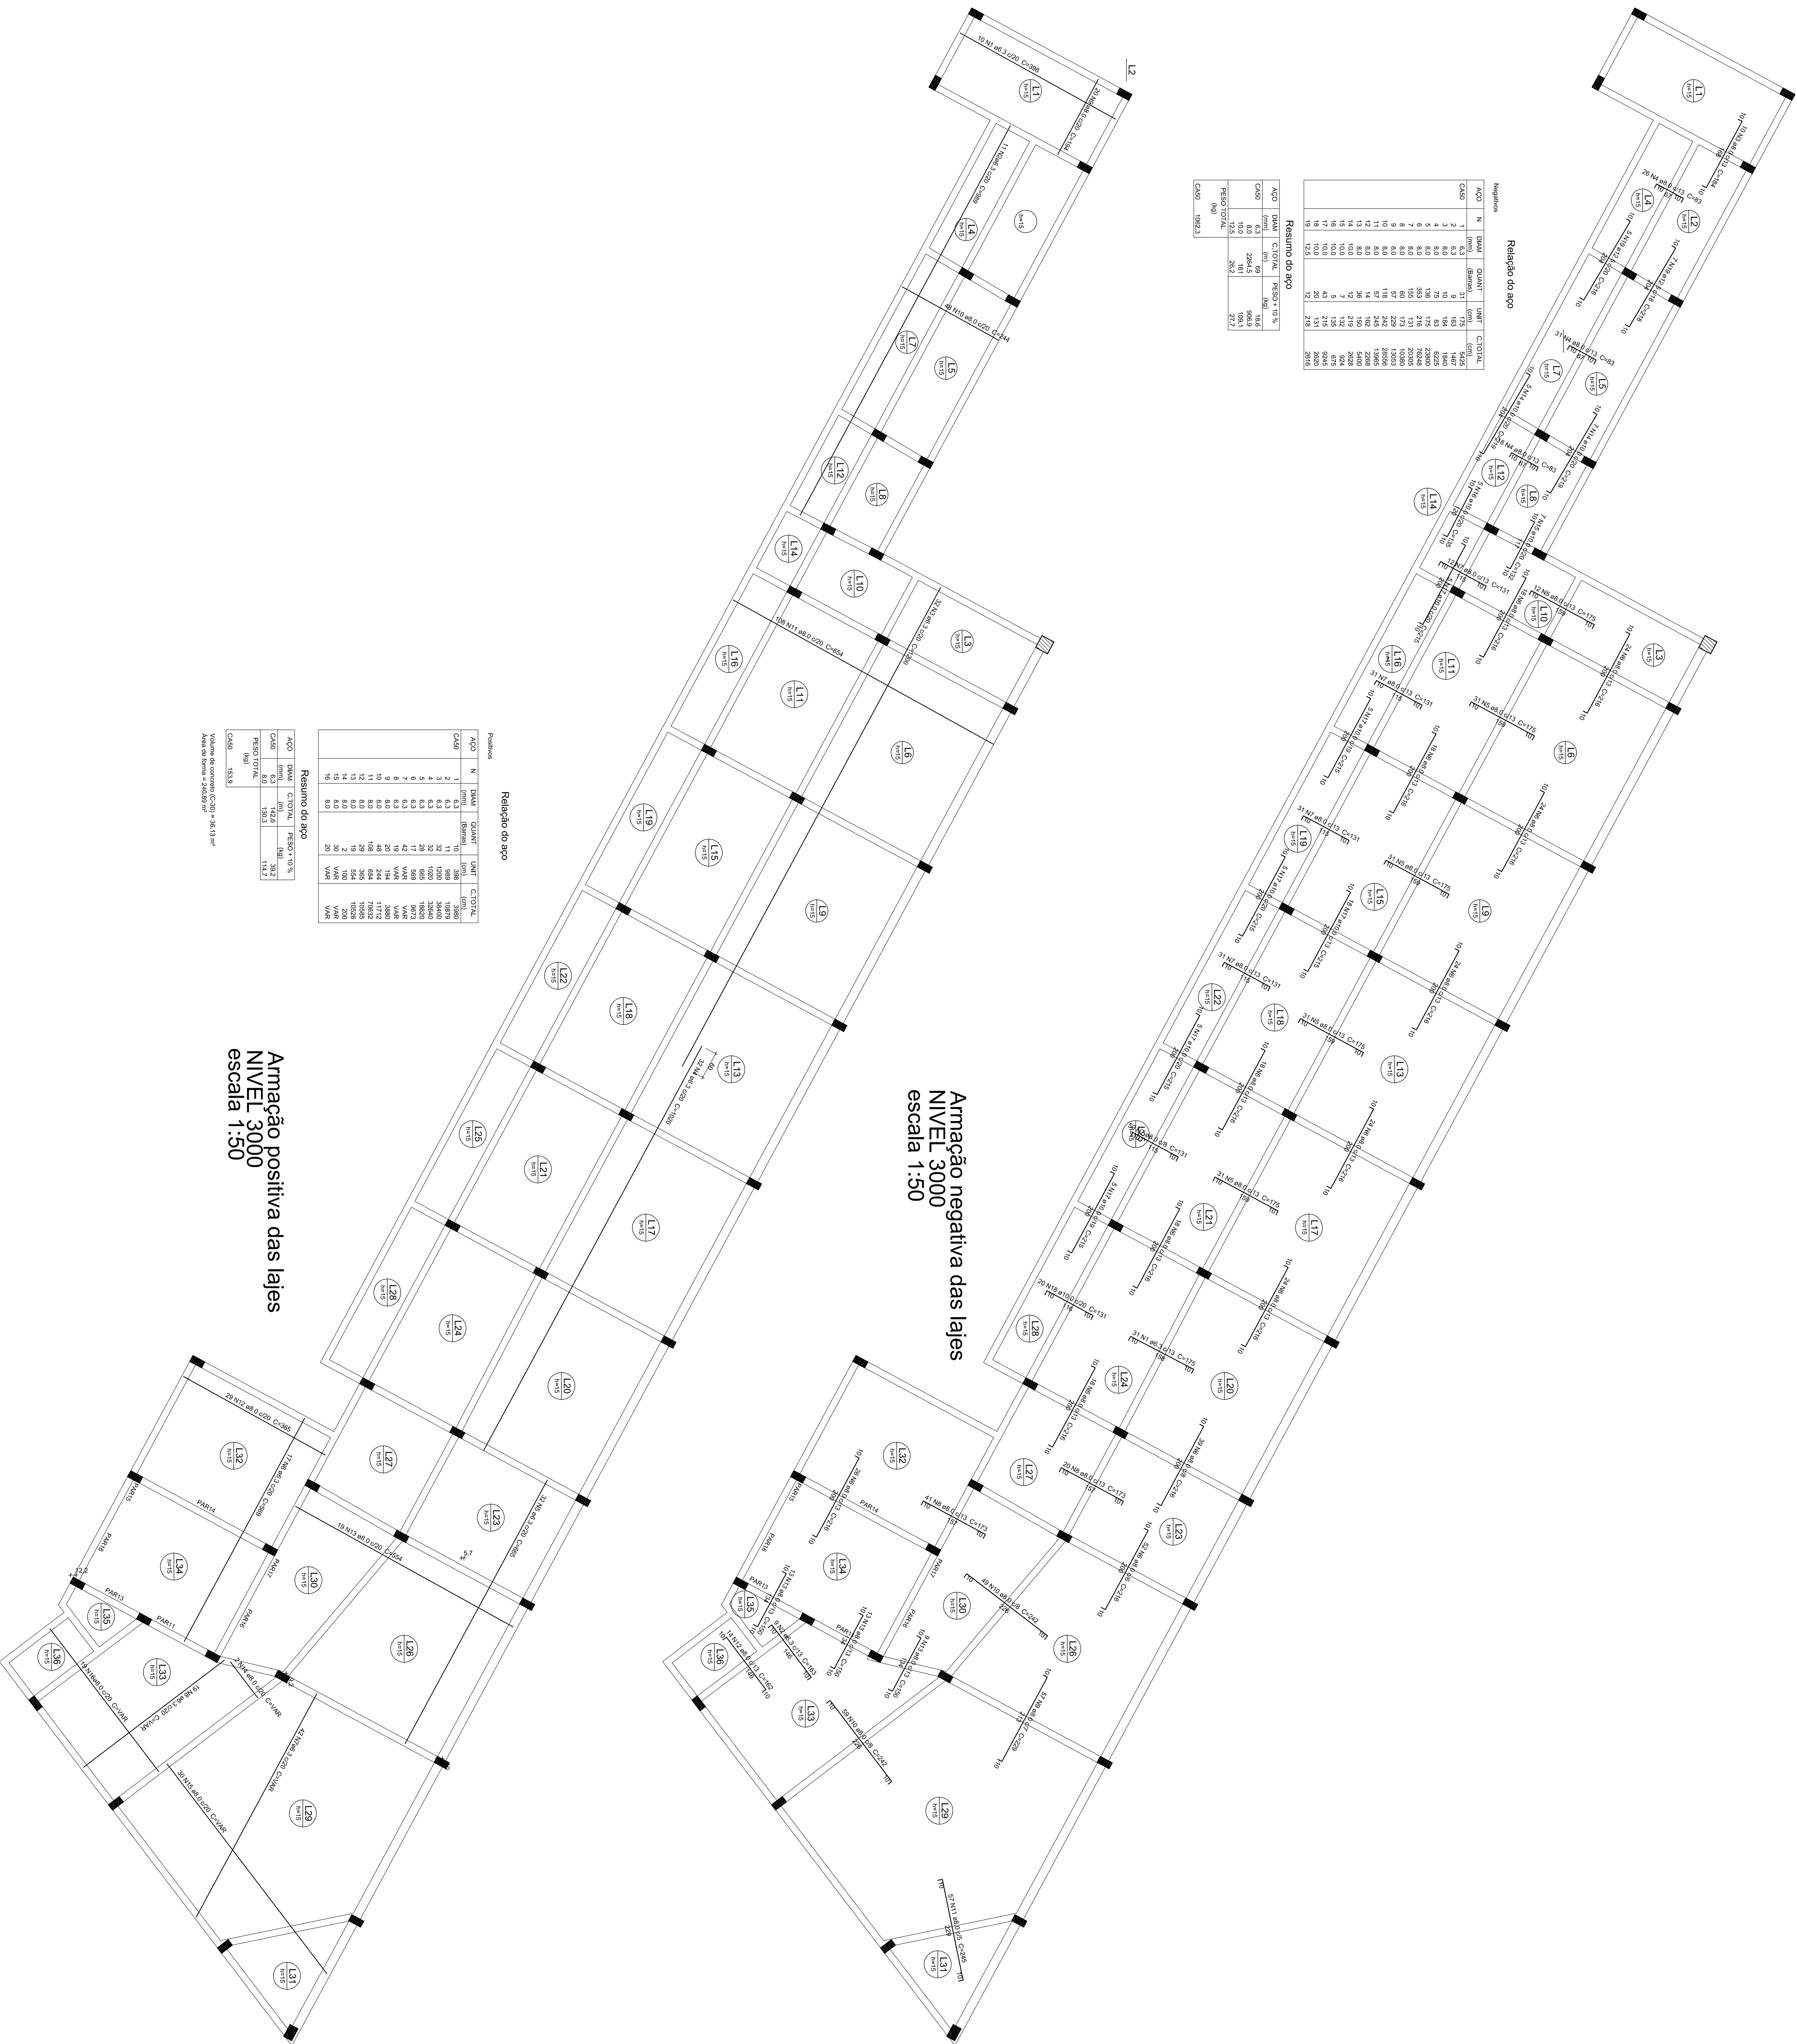

ACC	DIM (mm)	C. TOTAL (m)	PESO + 10 % (kg)
CA50	6.3	142.6	39.2
	8.0	130.3	114.7
PESO TOTAL (kg)			
CA50	153.9		

Armação positiva das lajes
NIVEL 3000
escala 1:50