
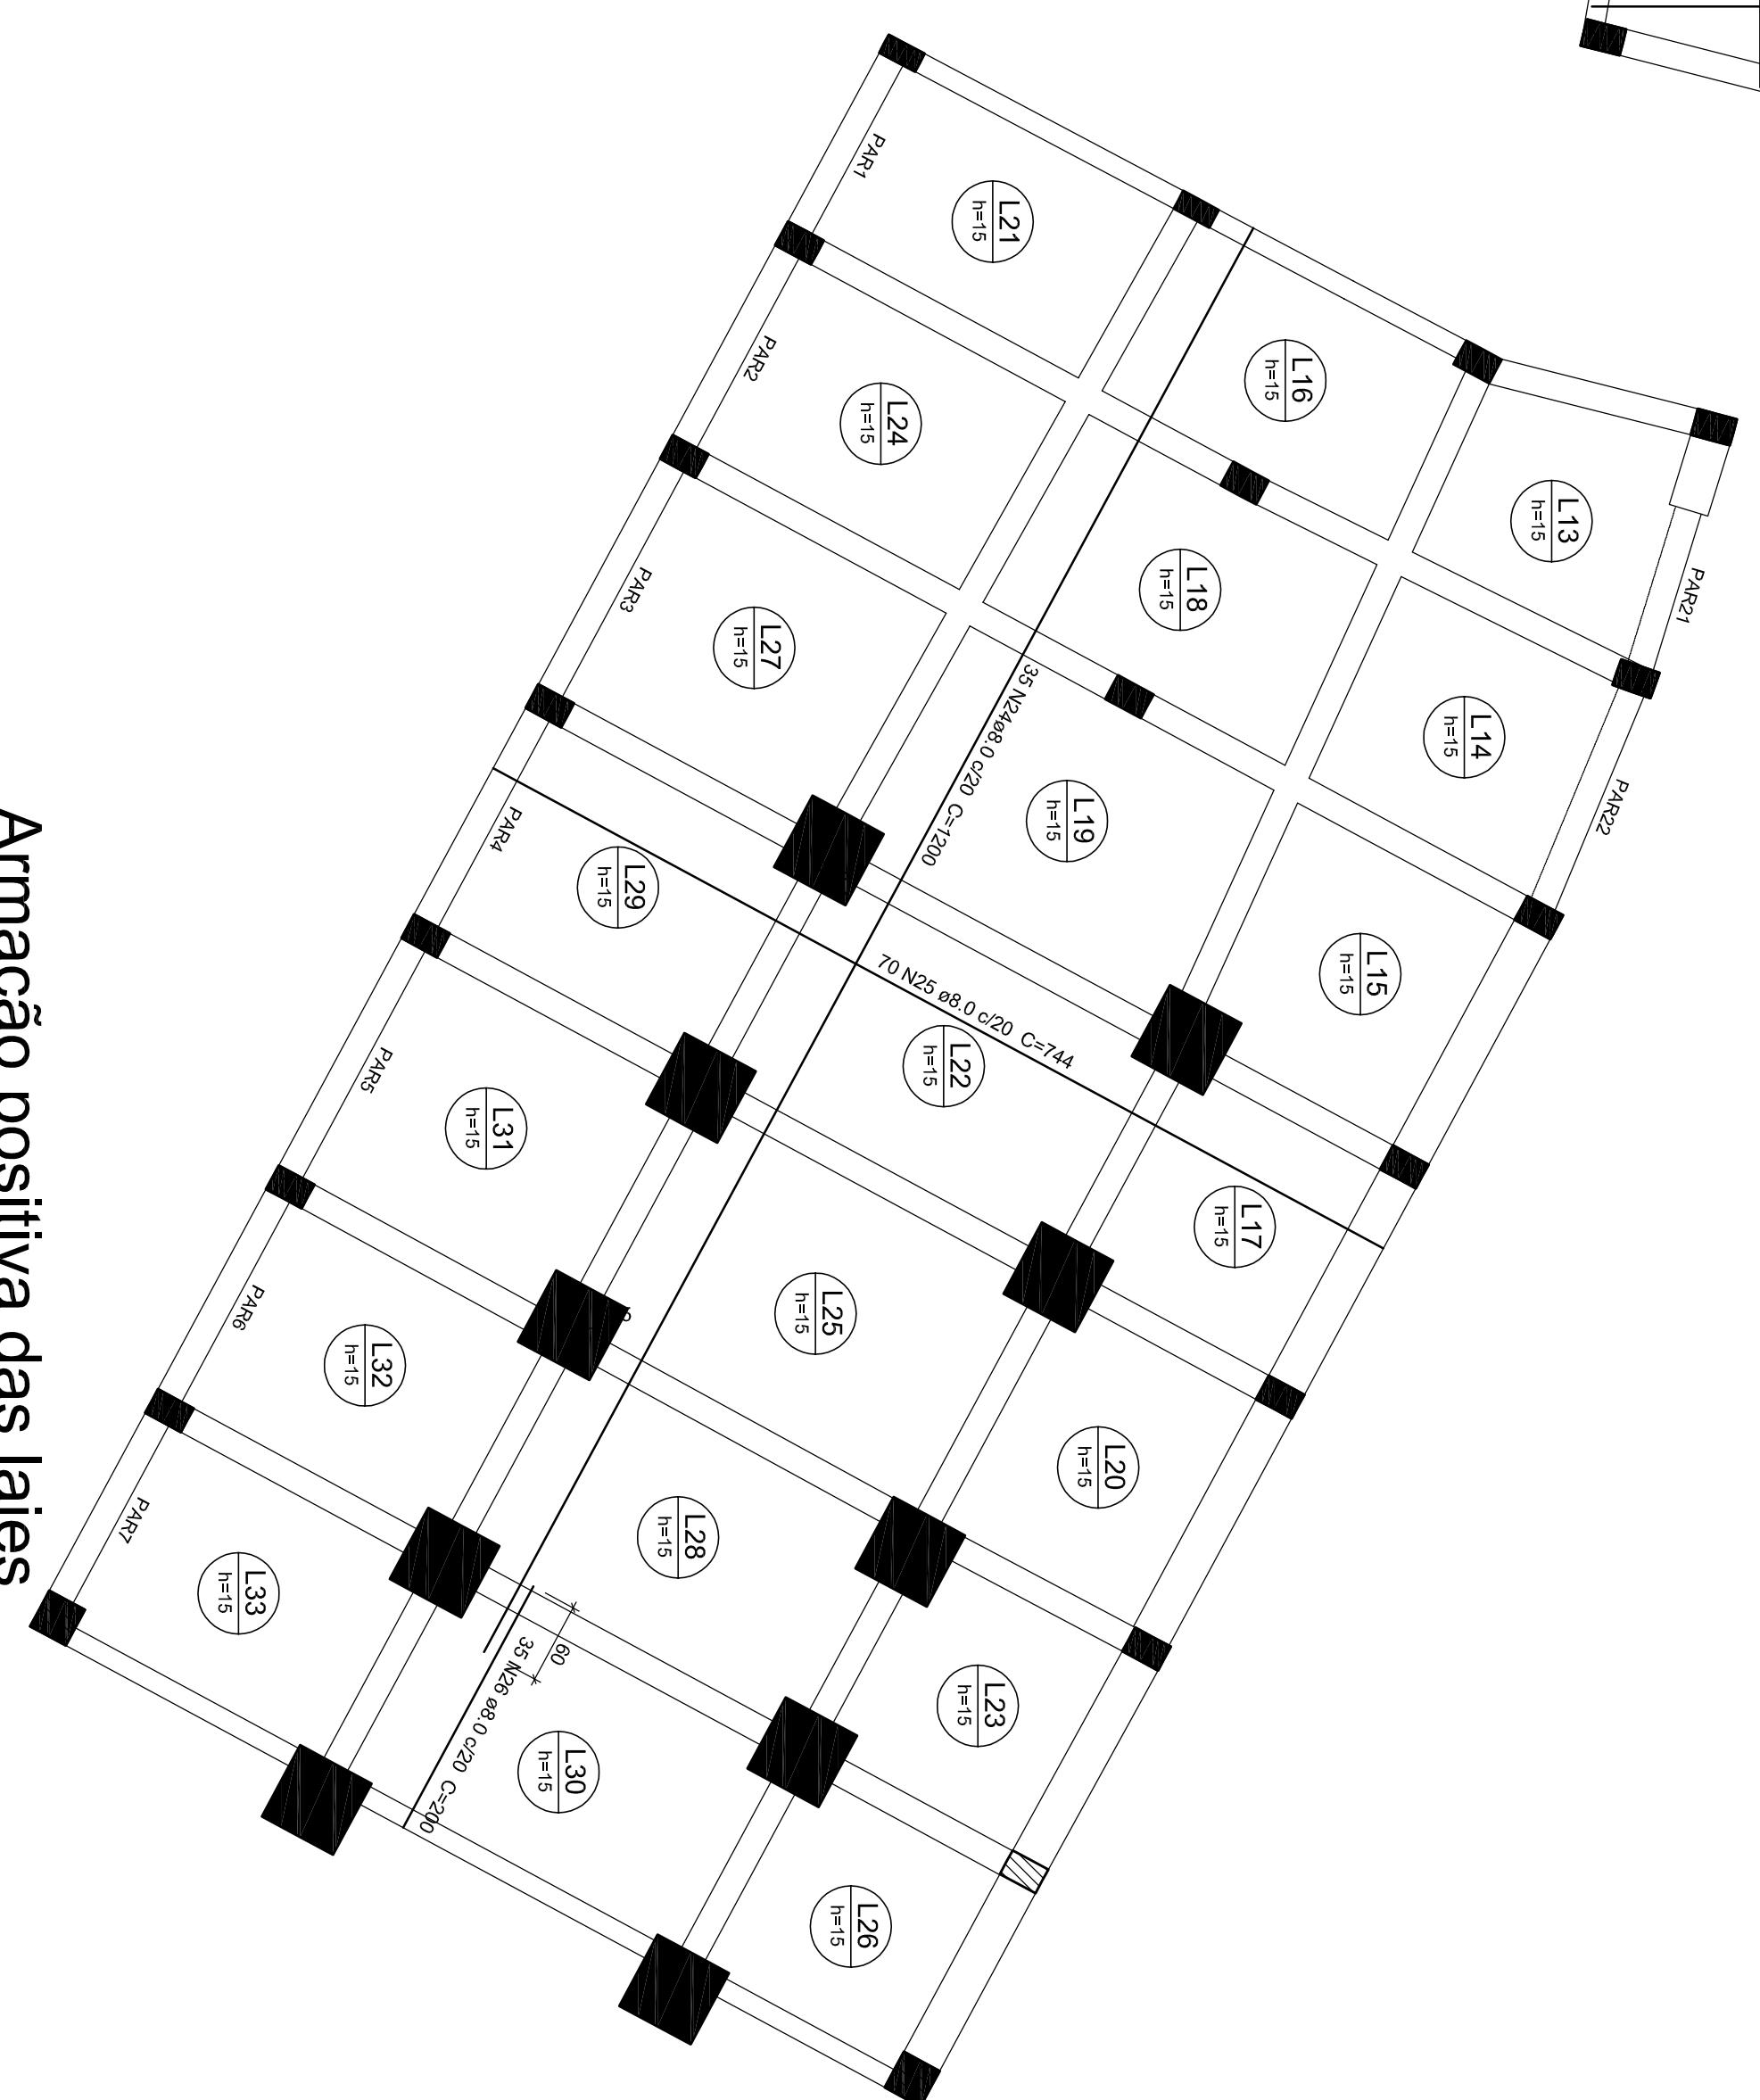
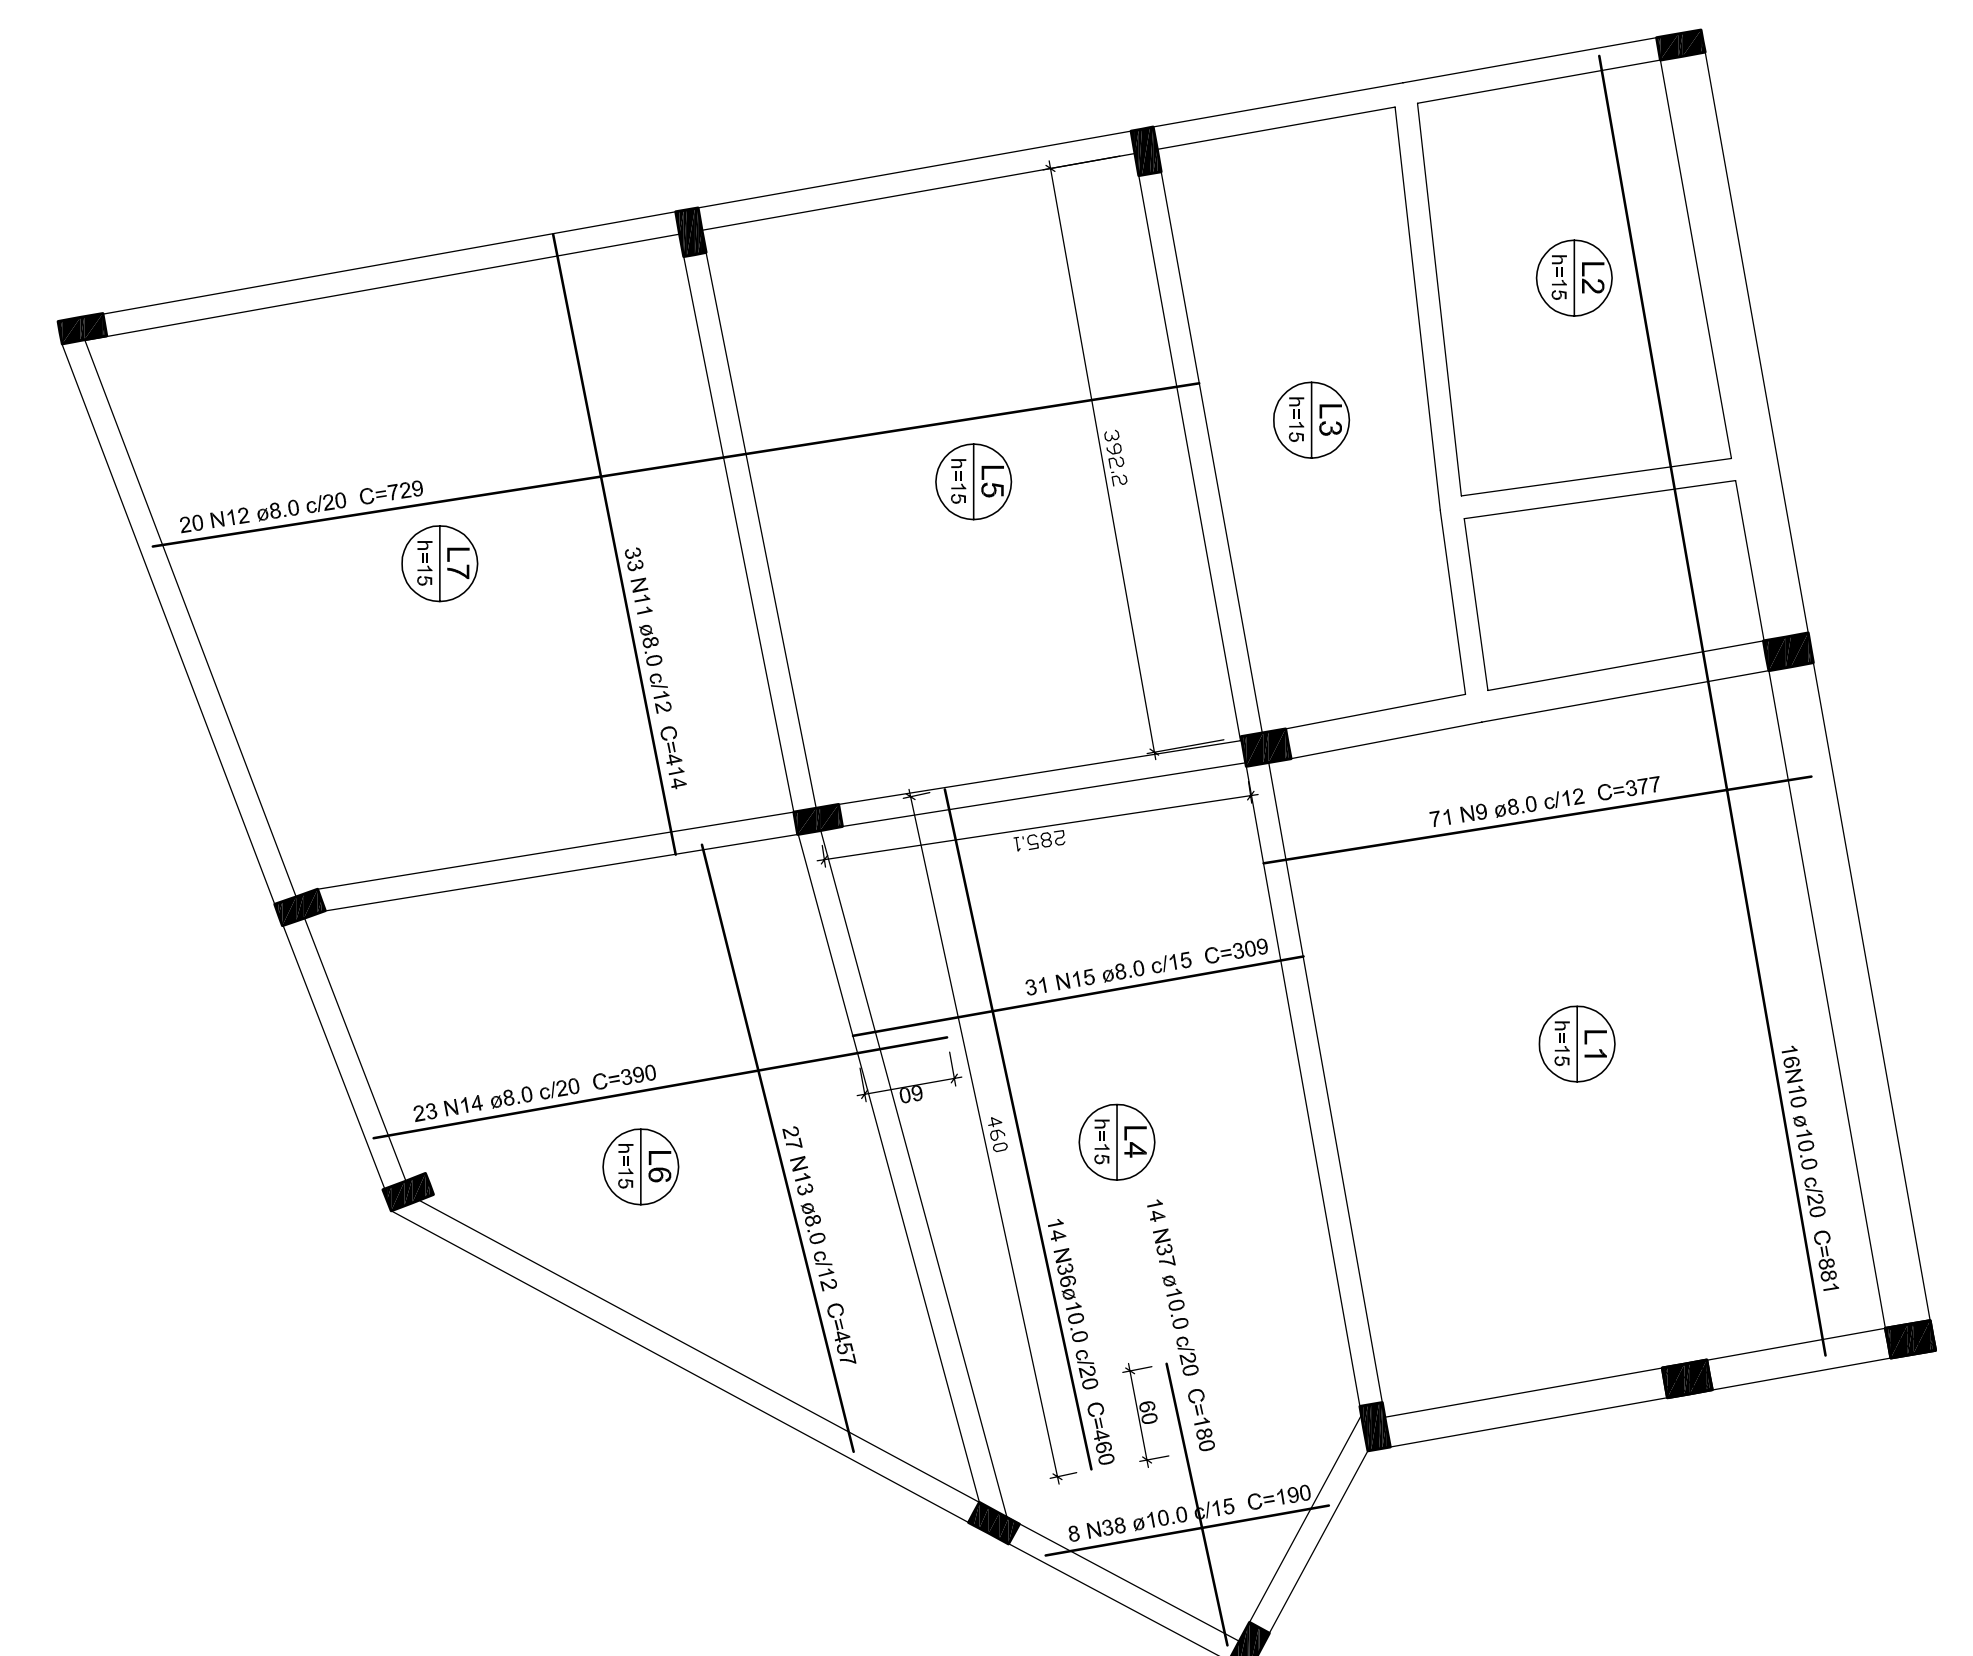
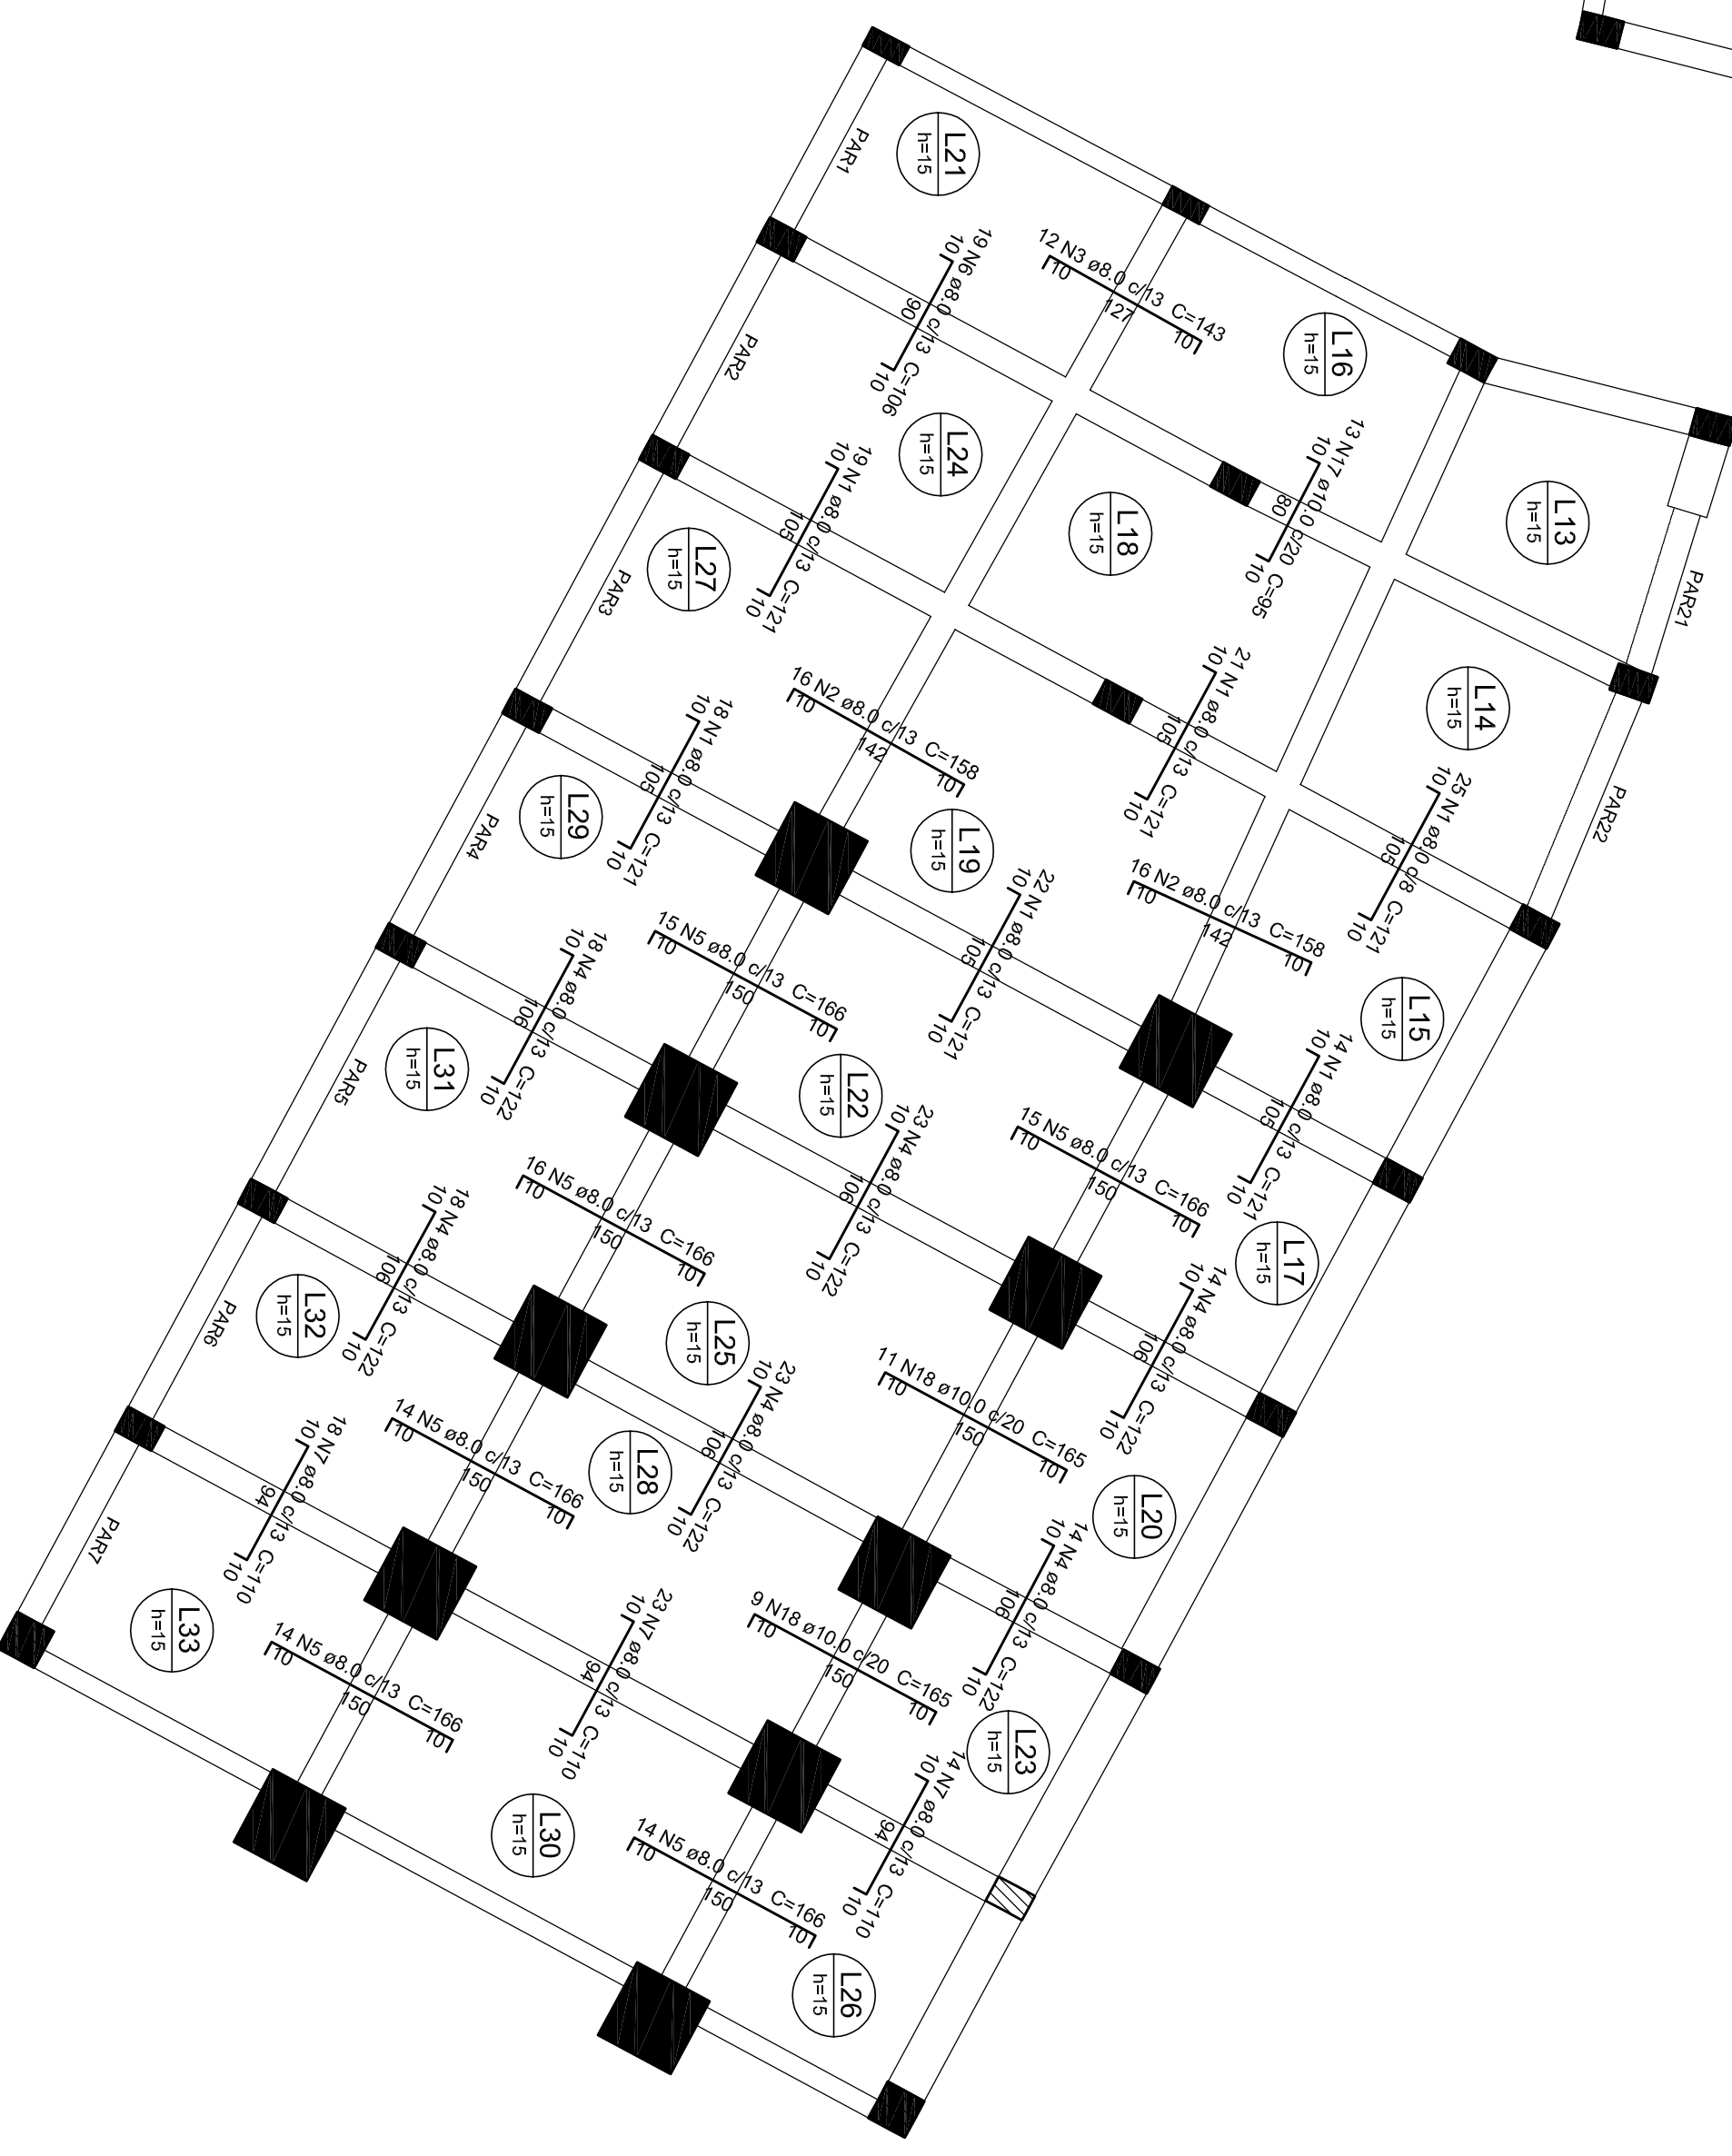
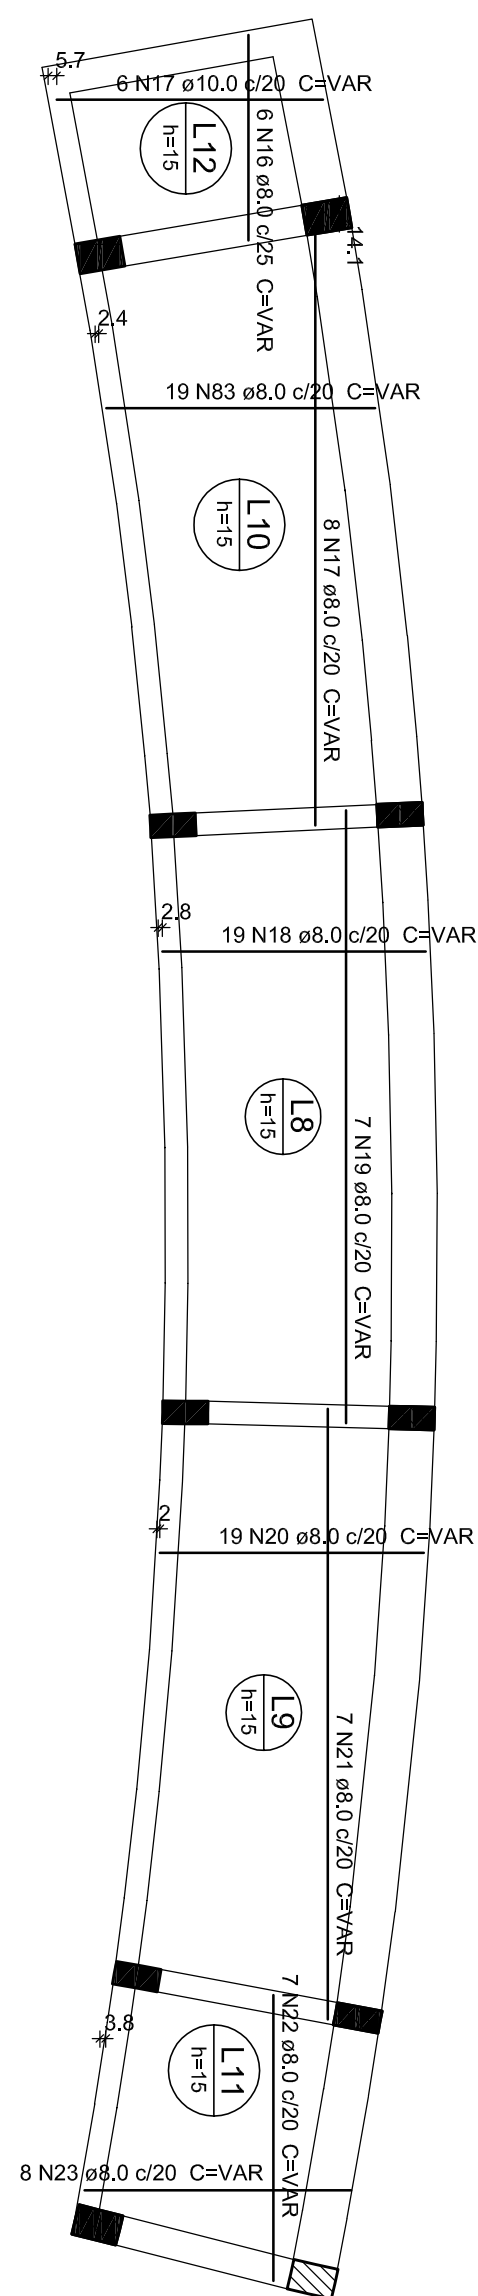


Armação negativa das lajes
NIVEL3690
escala 1:50

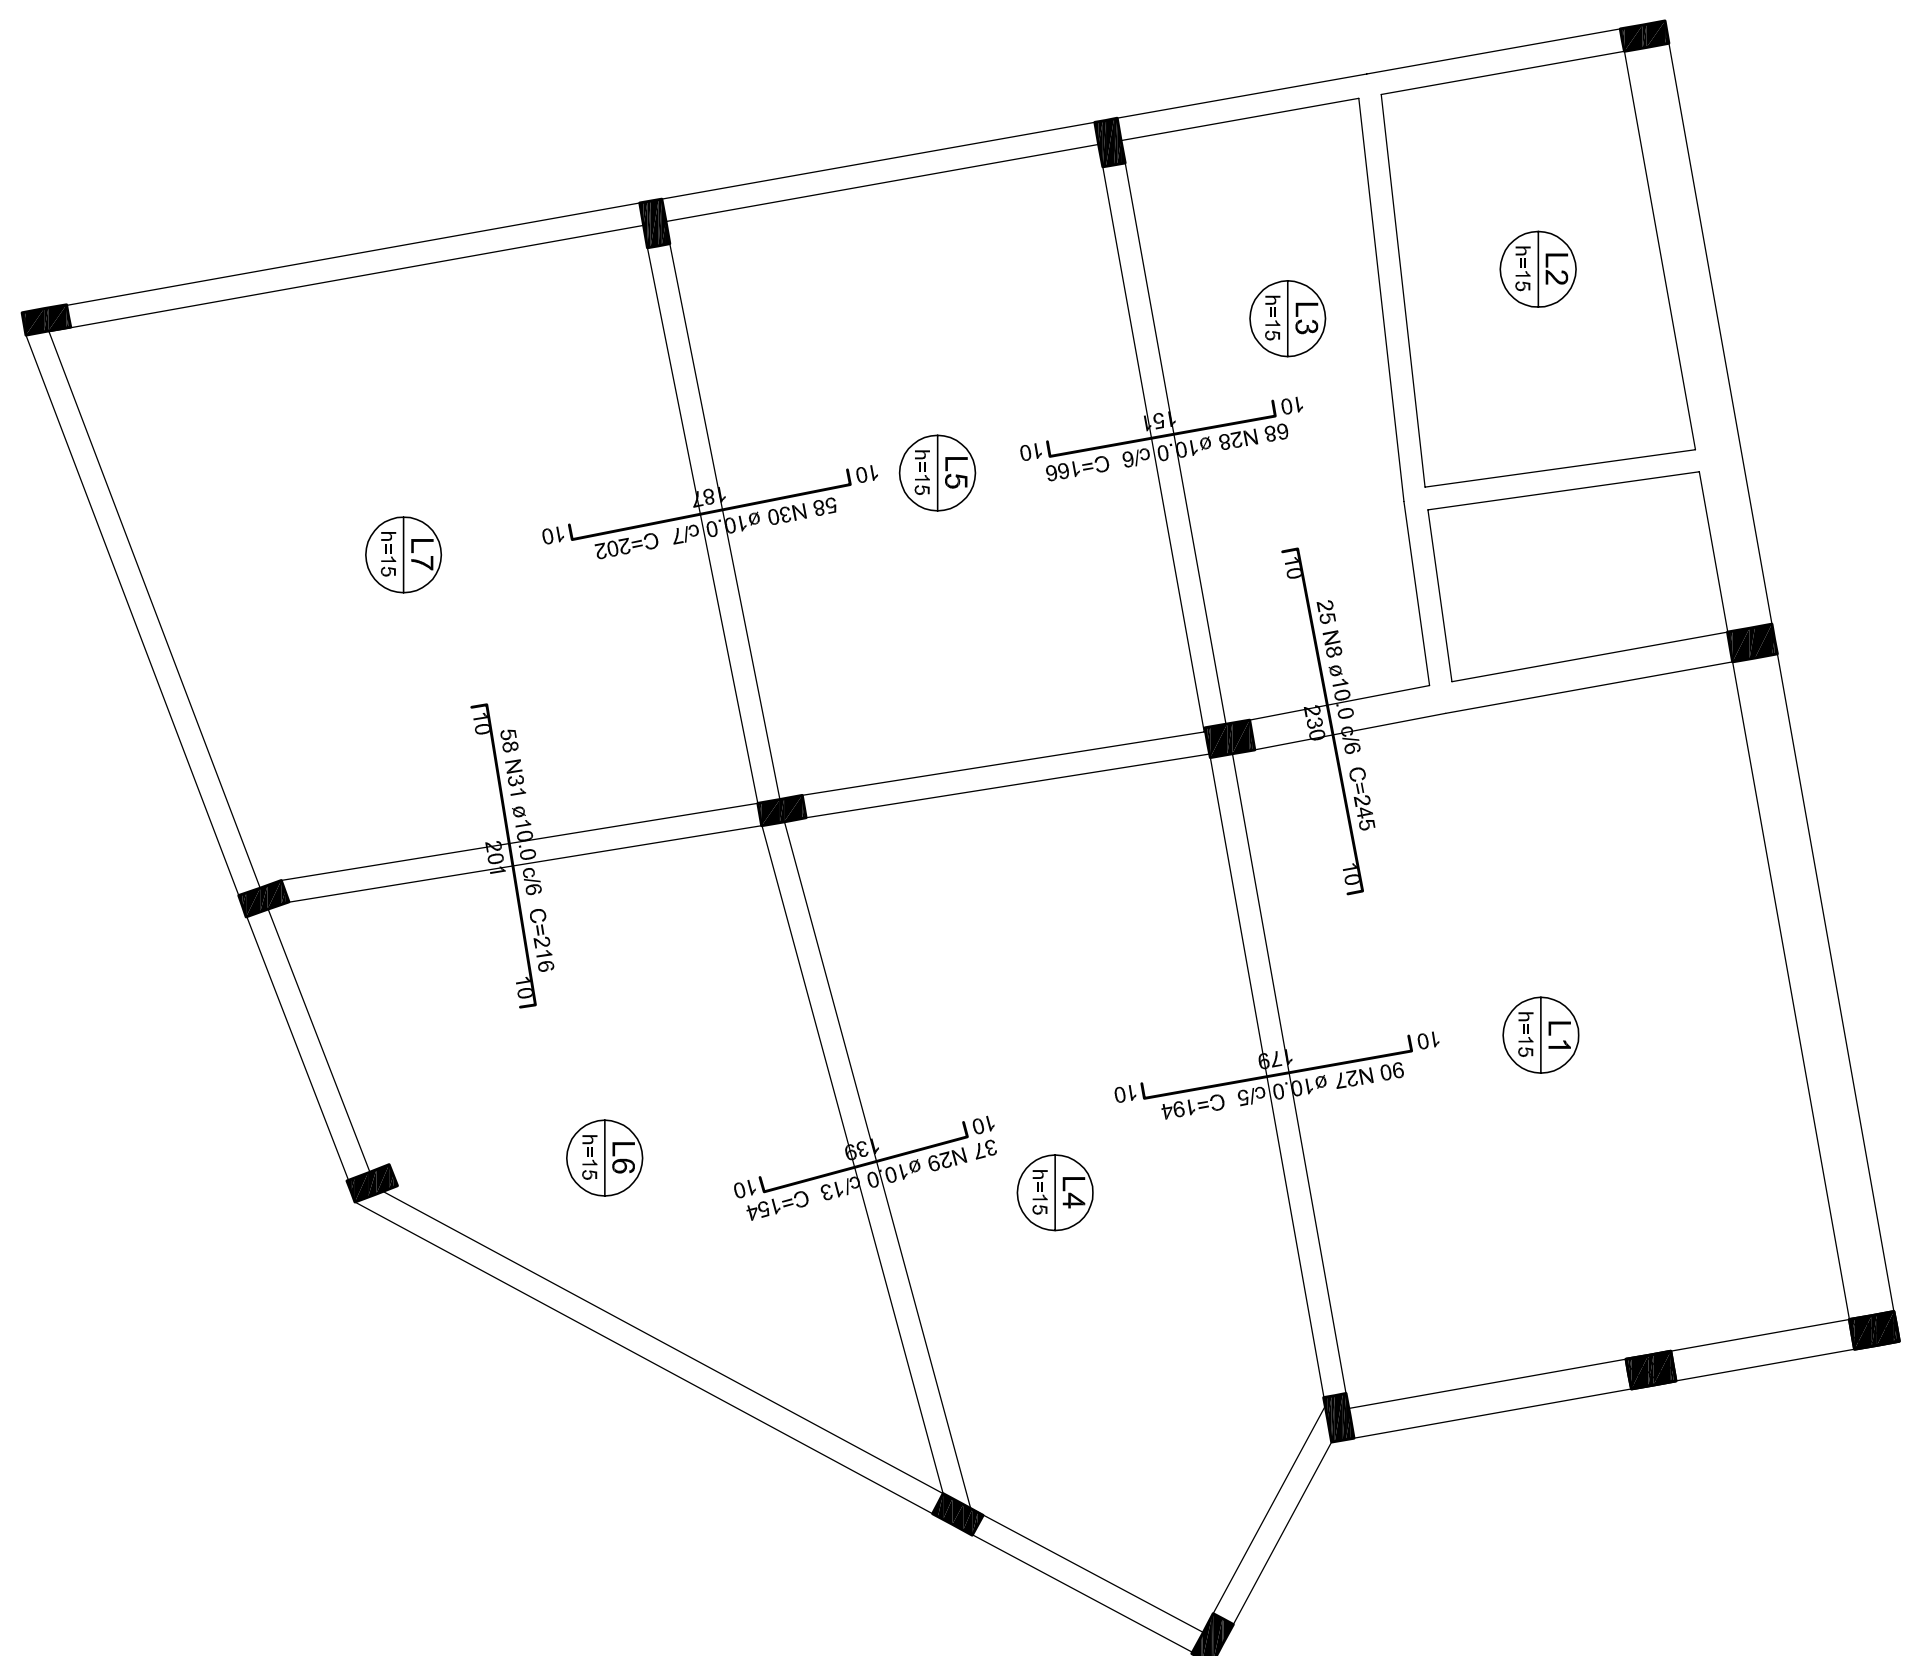


Relação do aço

Resumo do aço

ACO	DIAM (mm)	C.TOTAL (m)	PESO + 10 % (kg)
CA50	8,0	556,8	245,0
PESO TOTAL	10,0	504,1	616,6

Volume de concreto (C-30) = 2,64 m³
Área de forma = 191,82 m²

[illegible]